

UC MERCED

Student Housing Phase 4-The Summits-Half Dome (0253)

Signage

Project No: 906270

SIGNAGE BID PACKAGE

Sheet Index:

1.0 Interior Room Identification Signs:

1.1 Sign Type 1, Sign Type 2, Sign Type 3, and Sign Type 5

1.2 Sign Type 4 and Sign Type 6

1.3 Sign Type 7 and Sign Type 8

1.4 Sign Type 9A, Sign Type 10, Sign Type 12, and Sign Type 15

1.5 Sign Type 13B, Sign Type 15A, and Sign Type 16

1.6 Sign Type 18, Sign Type 19, Sign Type 21 and Sign Type 22C

1.7 Sign Type 22B, Typical Wall Mounted Signage Location and Typical Restroom Door Mounted Signage

2.0 Triple-Sided Illuminated Exterior Building Monument Sign (AA4-Housing Building ID):

Color & Materials Palette

2.0A Typography & Symbols

2.1 AA4-The Summits...Half Dome Elevation, Side Views and, Back Side

2.2 AA4-The Summits...Half Dome Top View and Details

3.0 Interior Wall-Mounted LEED Display Sign

4.0 Exterior Wall-Mounted Building Identification Signs

5.0 Vinyl Letters Building Identification Signs

6.0 Floor Plans Level 1 & 2

6.1 Floor Plans Level 3 & 4

6.2 Floor Plans Level 5 & Roof Level

Interior Room Identification Signs

- a. All interior signs shall be manufactured using a 1/4" Photopolymer Process. All exterior signs shall be manufactured using a 1/4" exterior Photopolymer Process.
- b. Tactile characters shall be raised the required 1/32" inches from sign face. Glue -on letters or etched backgrounds are not acceptable.
- c. All text shall be accompanied by Grade 2 Braille. Braille shall be separated 1/2" from the corresponding raised characters or symbols. Grade 2 Braille translation to be provided by signage manufacturer.
- d. All letters, numbers and/or symbols shall contrast with their background, either light characters on a dark background or dark characters on a light background. Characters and background shall have a non-glare finish.
- e. In the cases when Braille is not specified in the written specification, use 1/4" acrylic using subsurface vinyl graphics and paint.
- f. Background Color: Dark Rhein Silver. All sides of the background must consist of the same color as selected.
- g. Graphic Color: Benjamin/Moore-Branchport Brown.
- h. Letterform shall be: Universe 57 Condense.
- i. Signage Installation and Locations: Signs shall be installed with four #8 Torx tamperproof hardware Torx Driver bit. Mounting shall be weather proof in exterior applications. All signs shall be mounted 60" from the floor to the center of the sign on the latch side. The distance between the doorframe and sign shall be 2". Installer assumes responsibility for suitable installation of the signs. Signs shall be level within one quarter of degree. Locations to be verified by University's Representative before installation.
- j. Signage mounted on glass shall have backers matching "Dark Rhein Silver" background color.



SIGN TYPE 1




SIGN TYPE 3




SIGN TYPE 2



SIGN TYPE 5

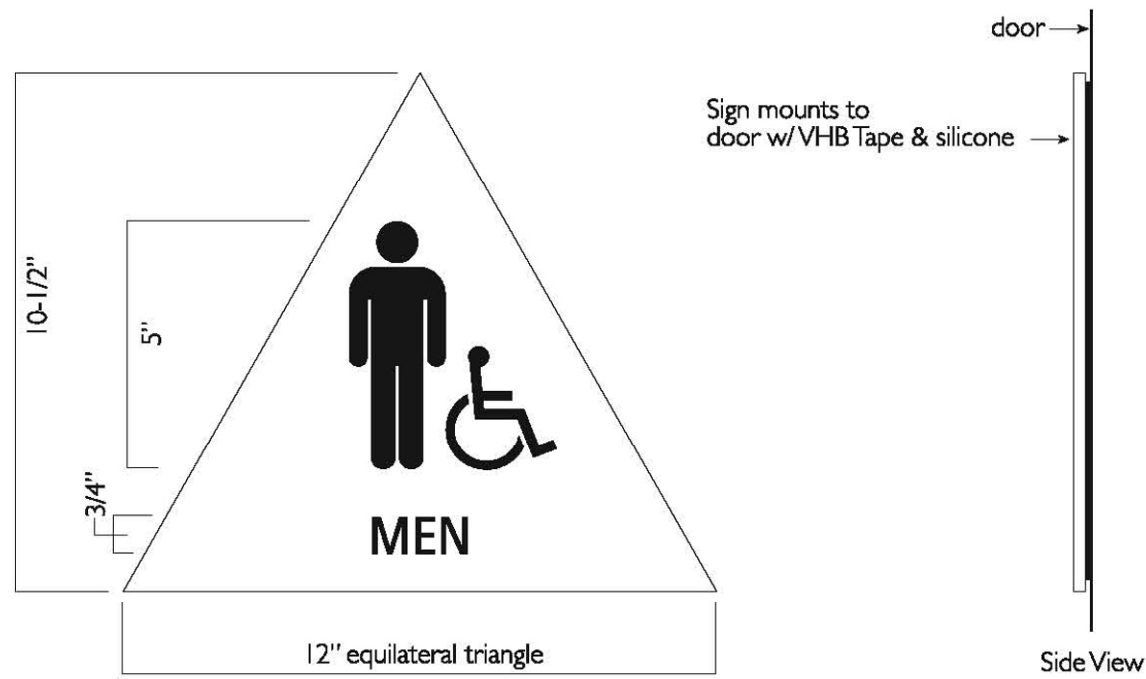

SIGN TYPE 4-MEN

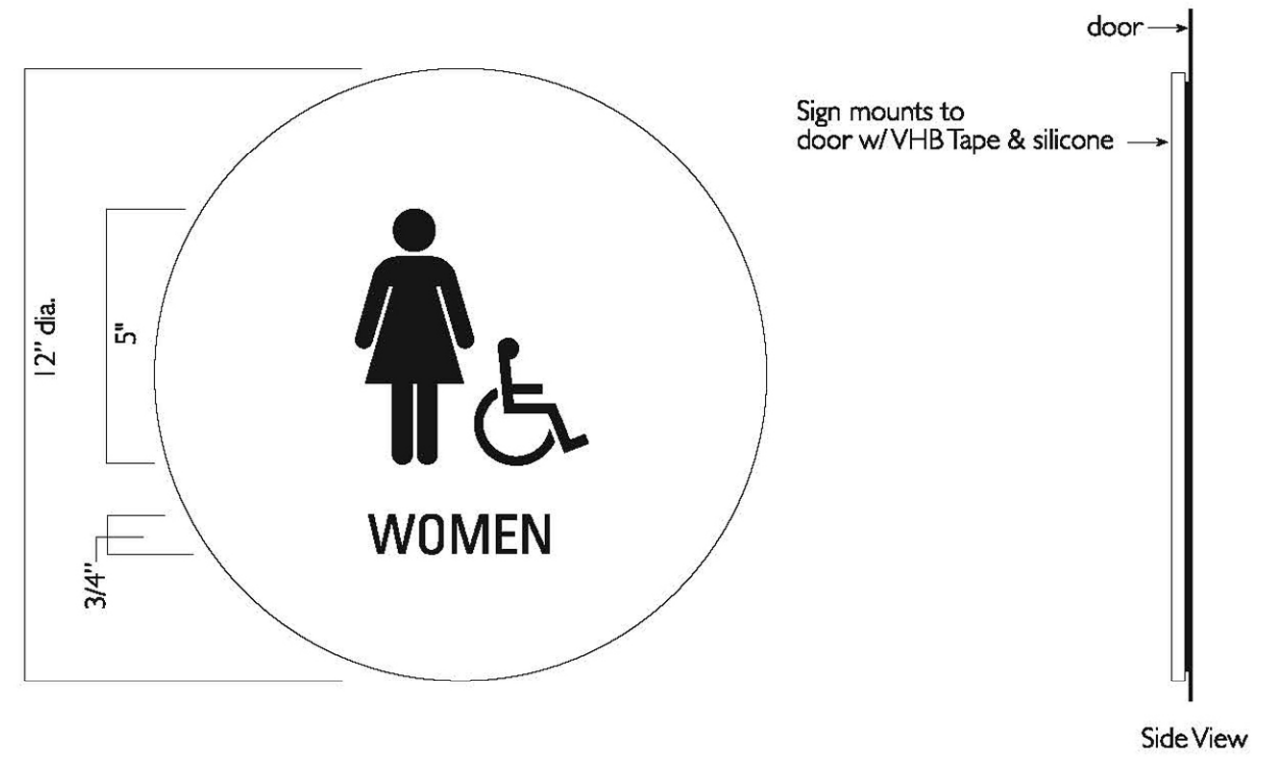



SIGN TYPE 4-WOMEN




SIGN TYPE 6




SIGN TYPE 4-UNISEX

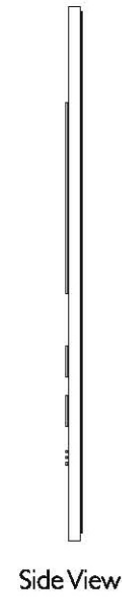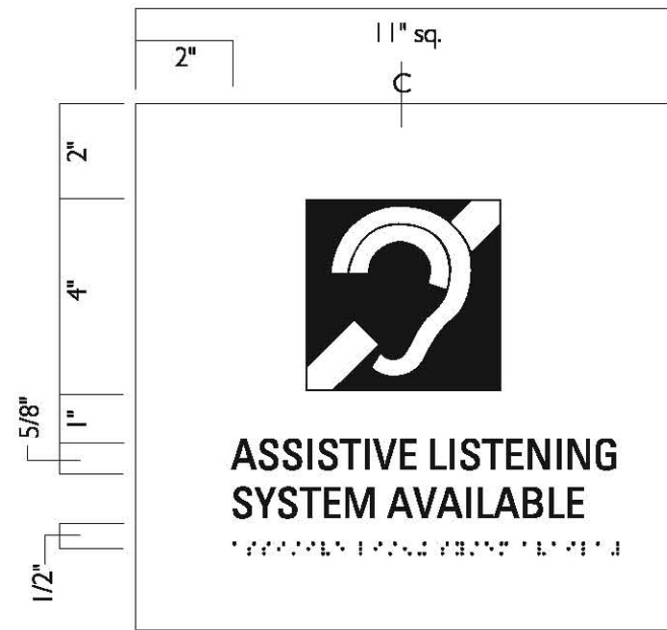


SIGN TYPE 7

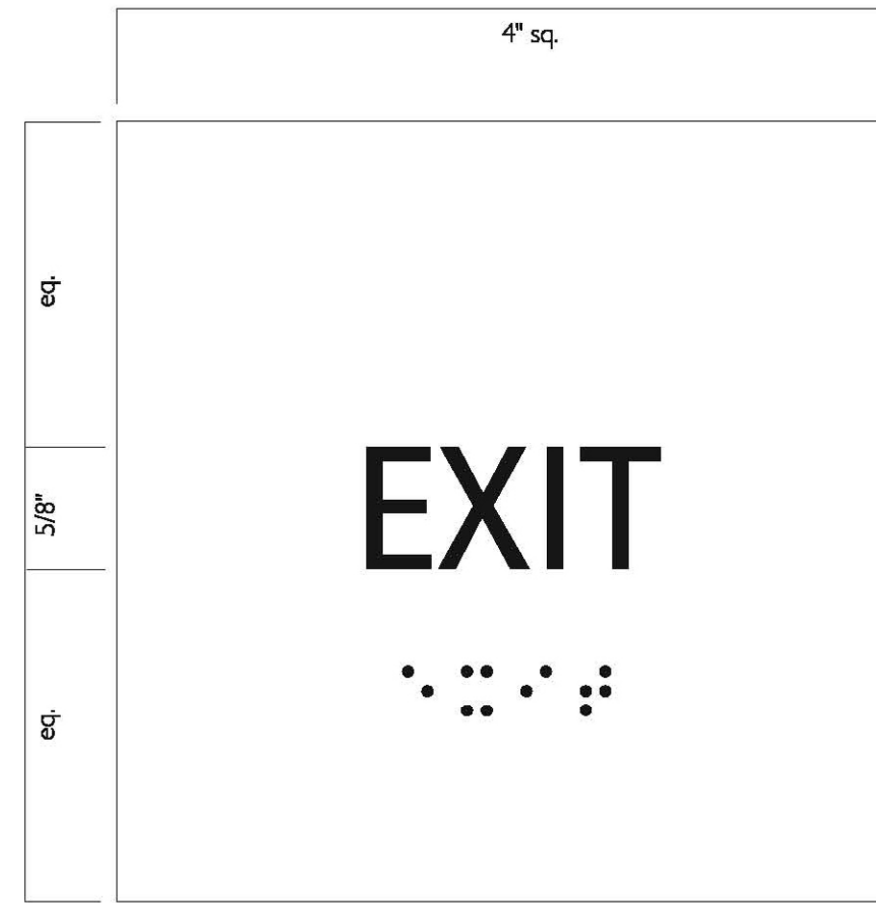


SIGN TYPE 8

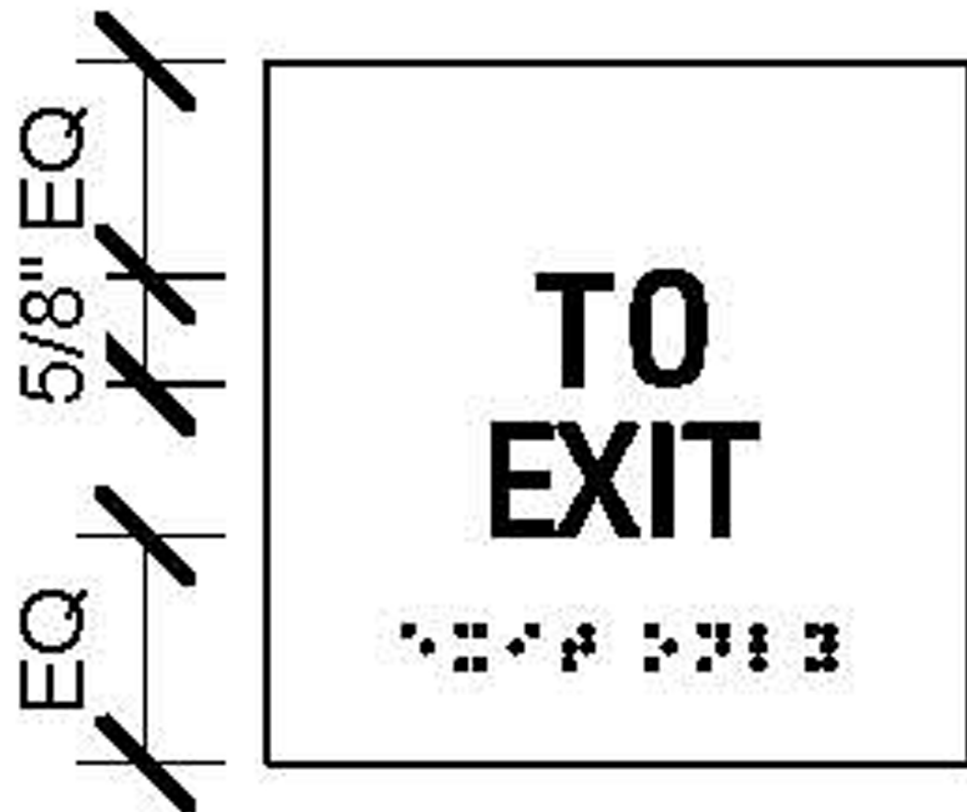


SIGN TYPE 8

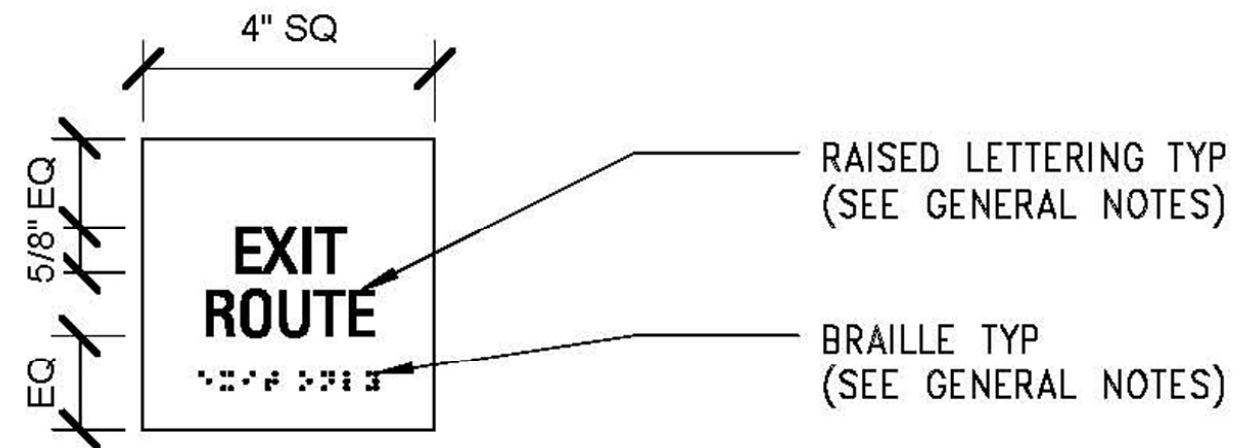


SIGN TYPE 8

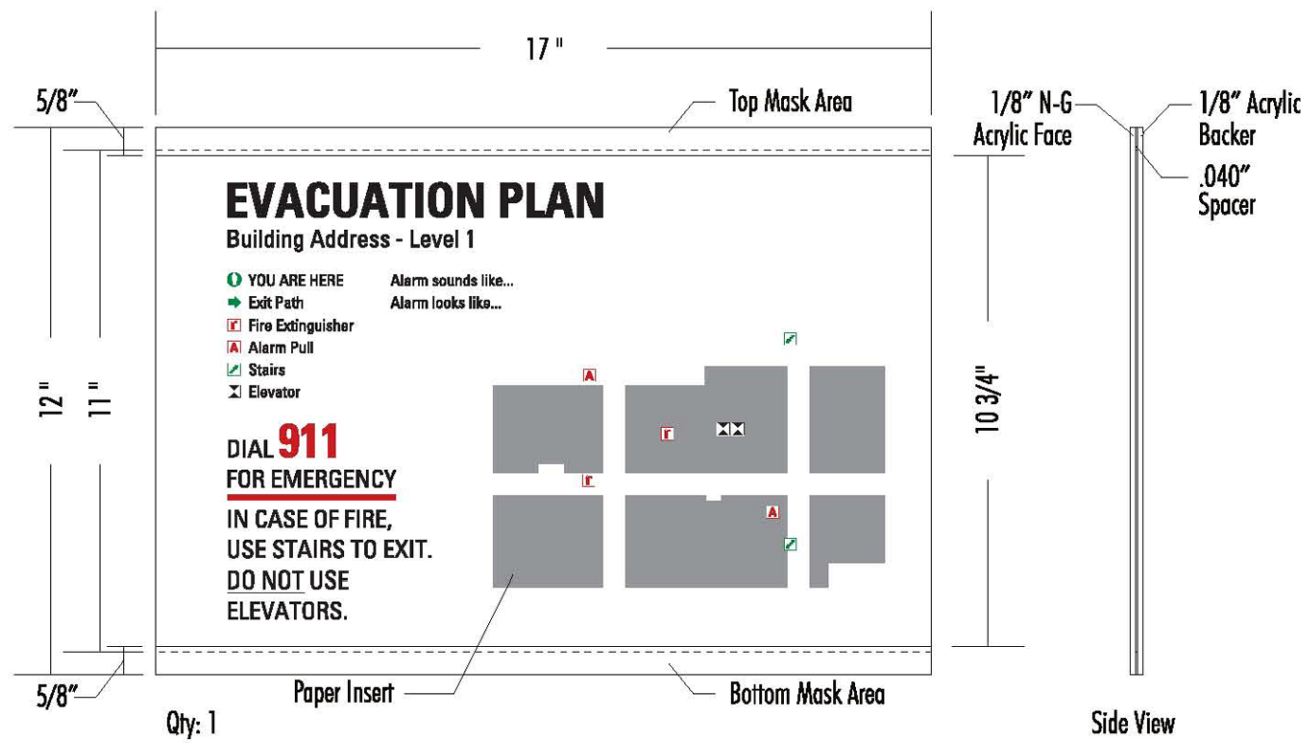


SIGN TYPE 9A

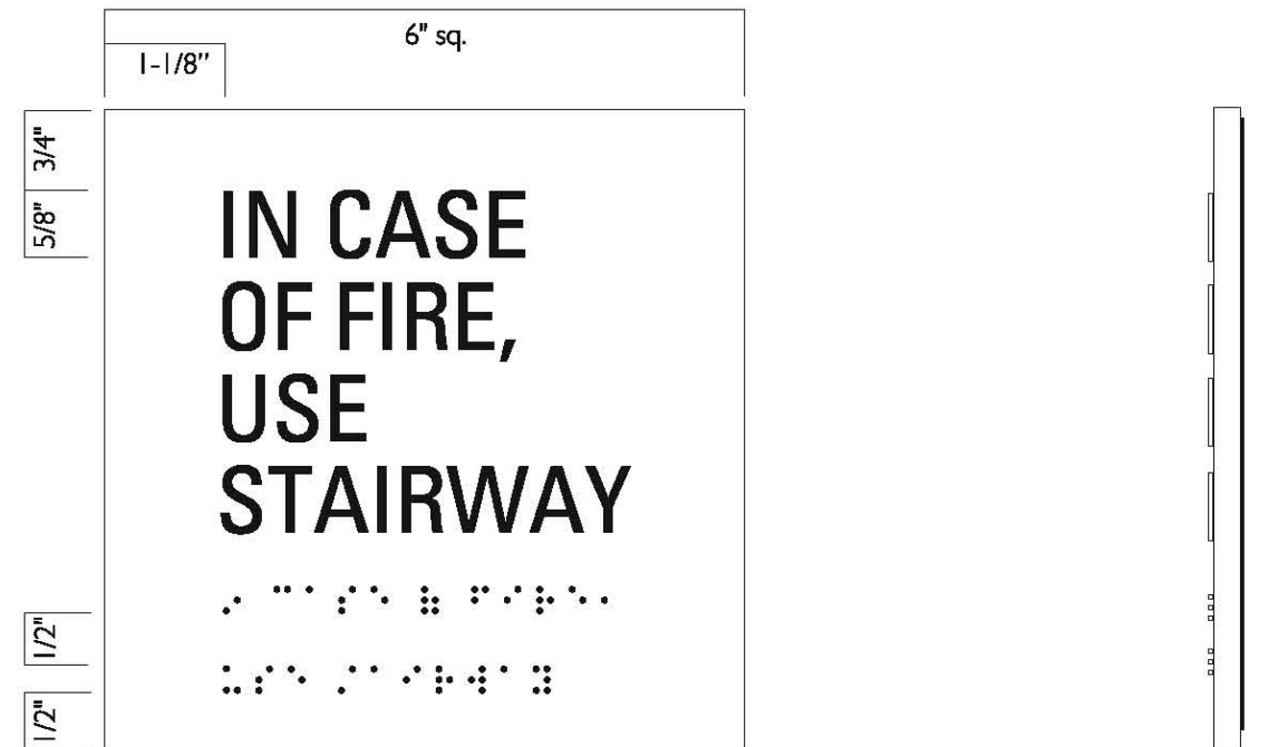


SIGN TYPE 10

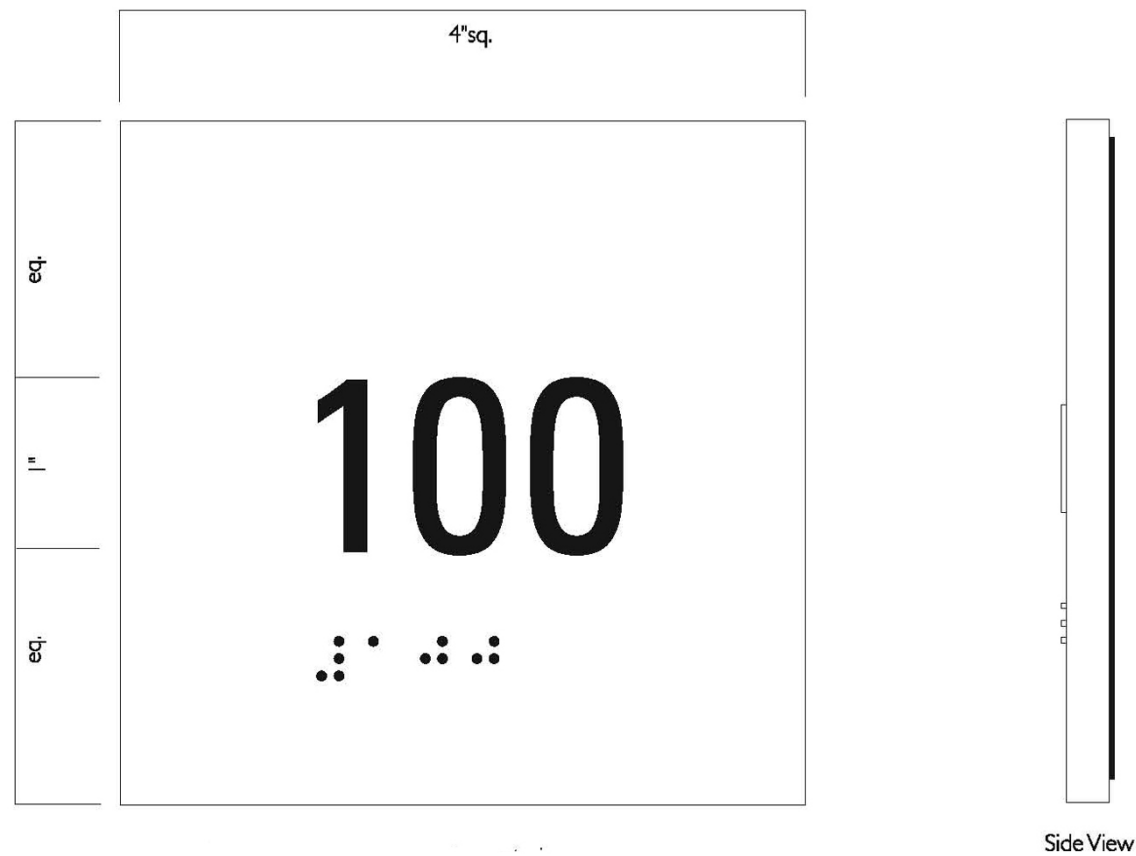


SIGN TYPE 15

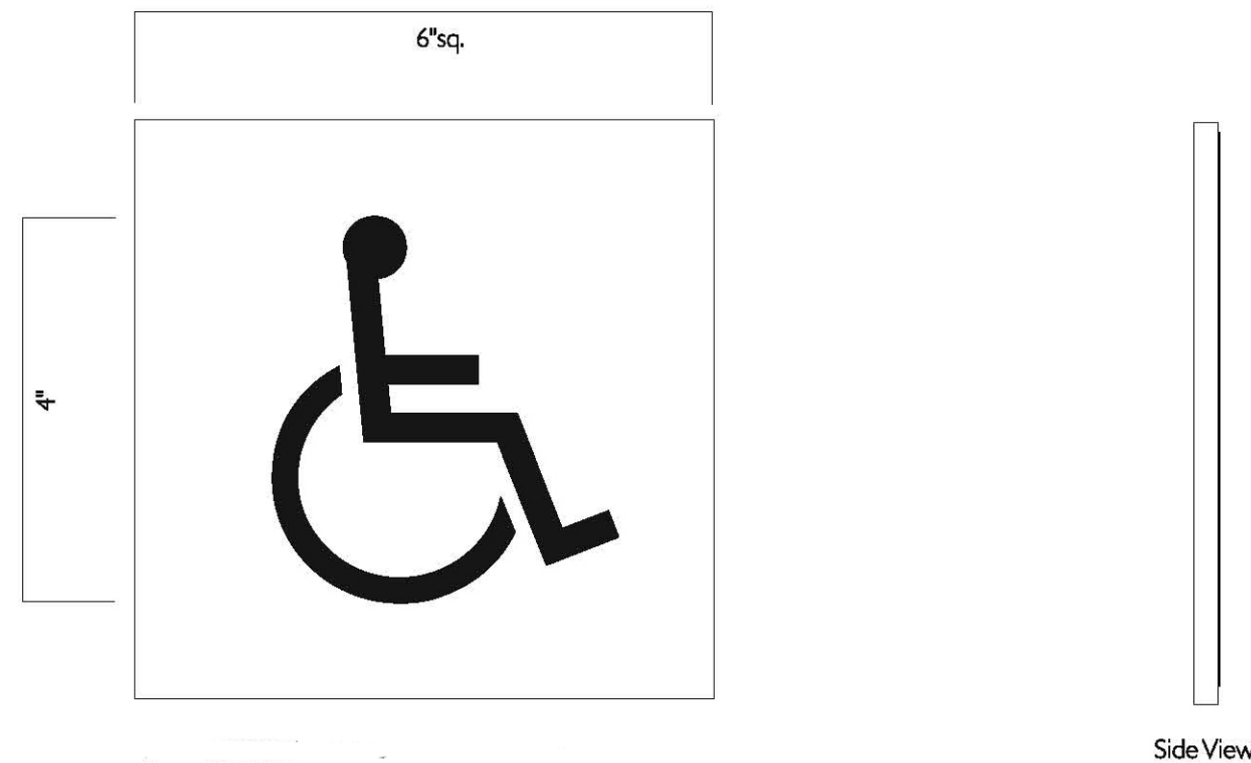

SIGN TYPE 12

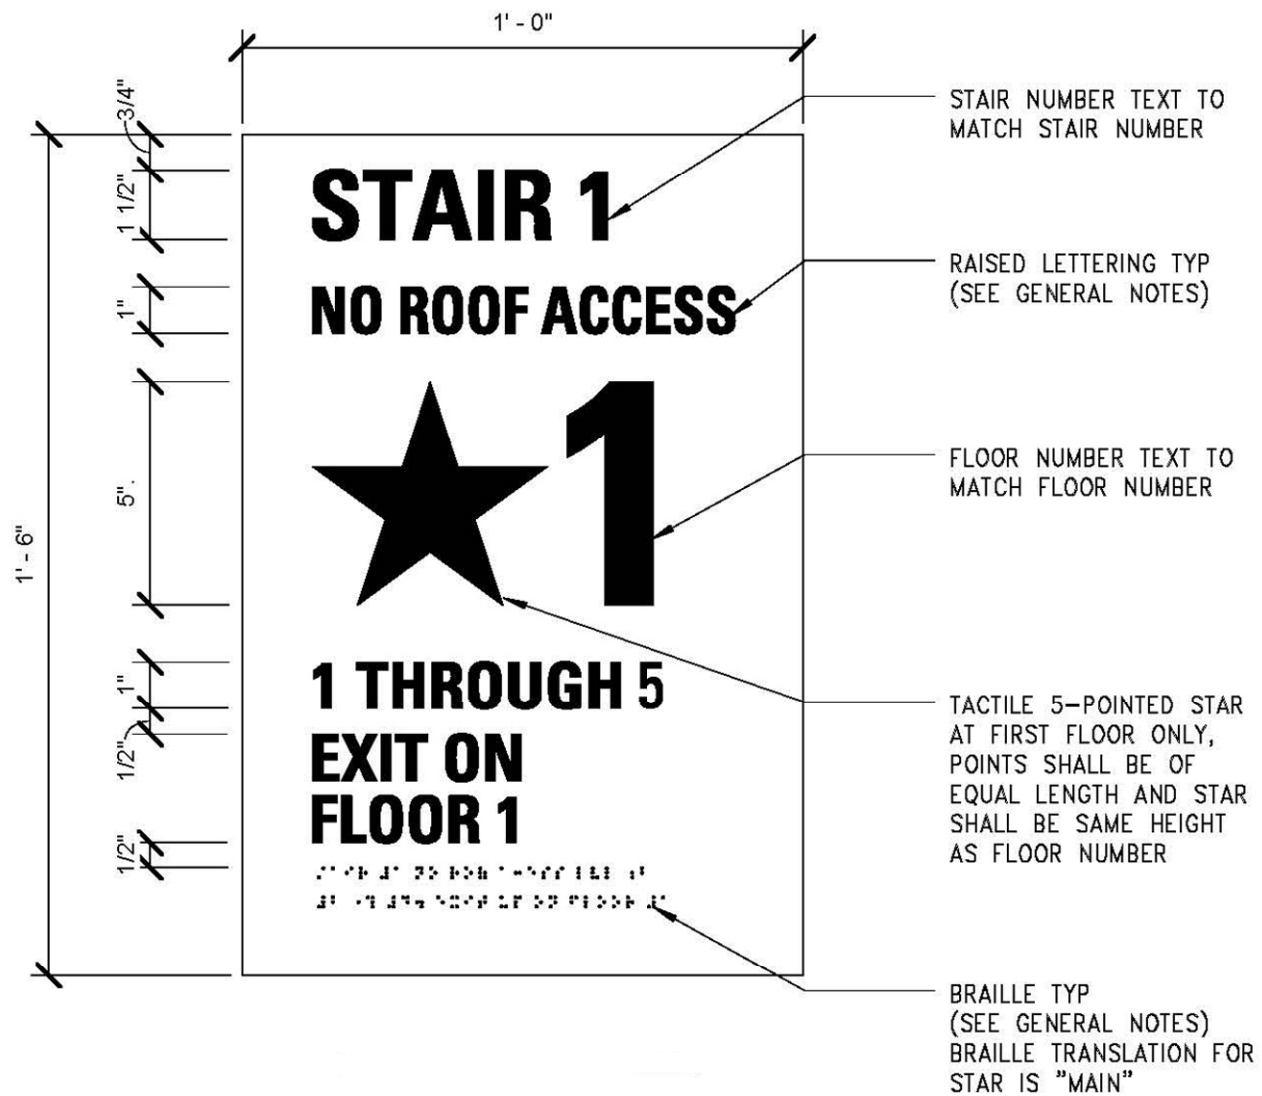


SIGN TYPE 13B


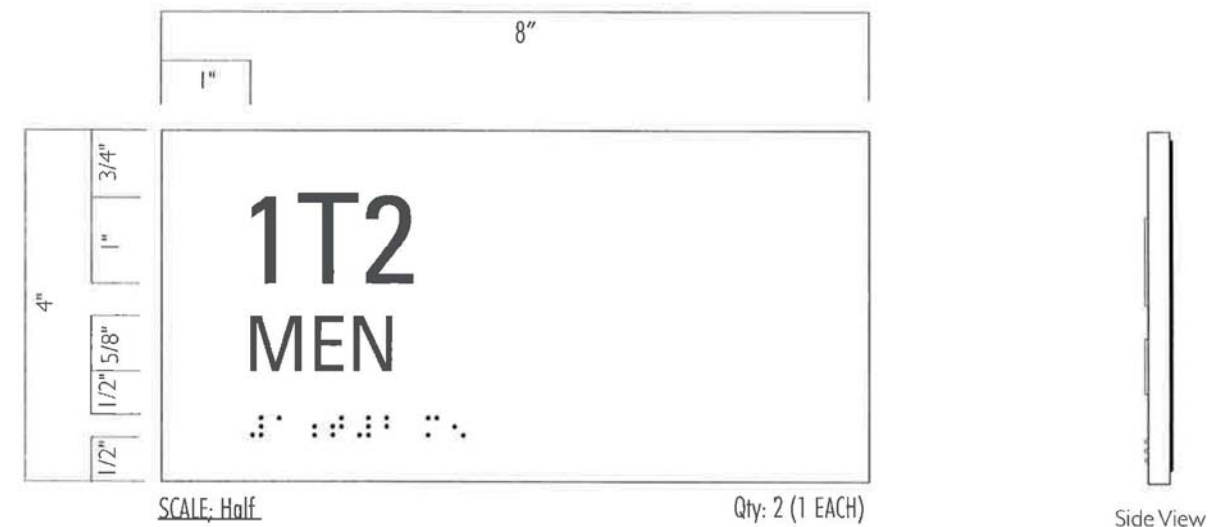


SIGN TYPE 15A



SIGN TYPE 16

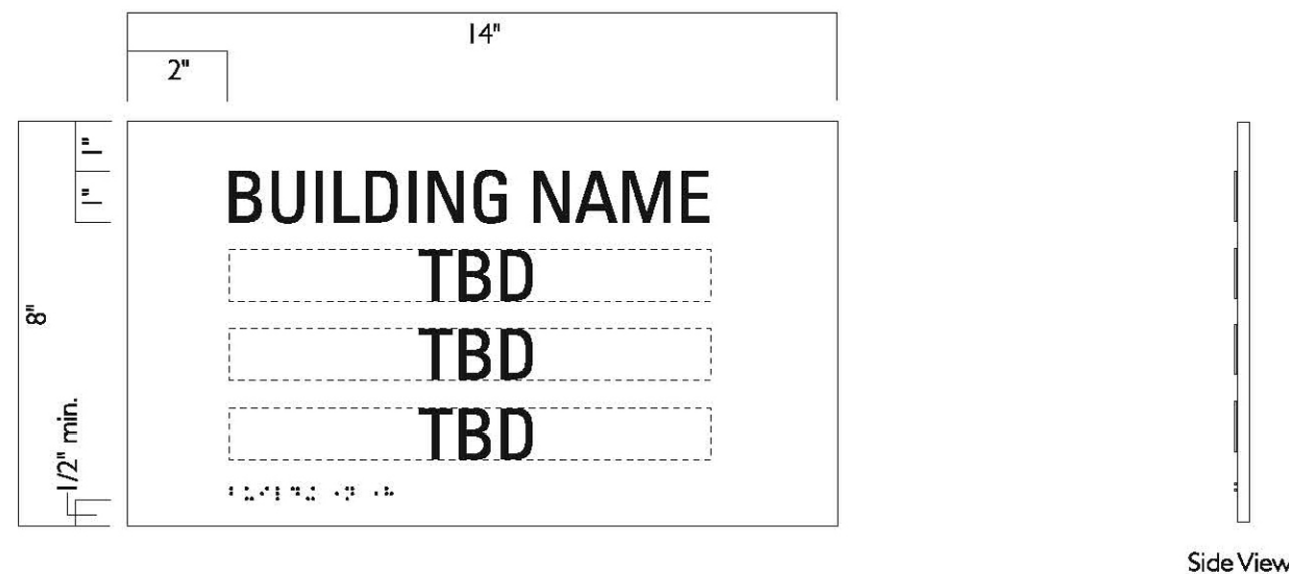


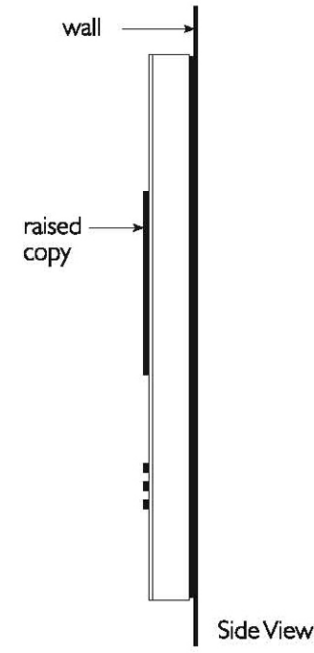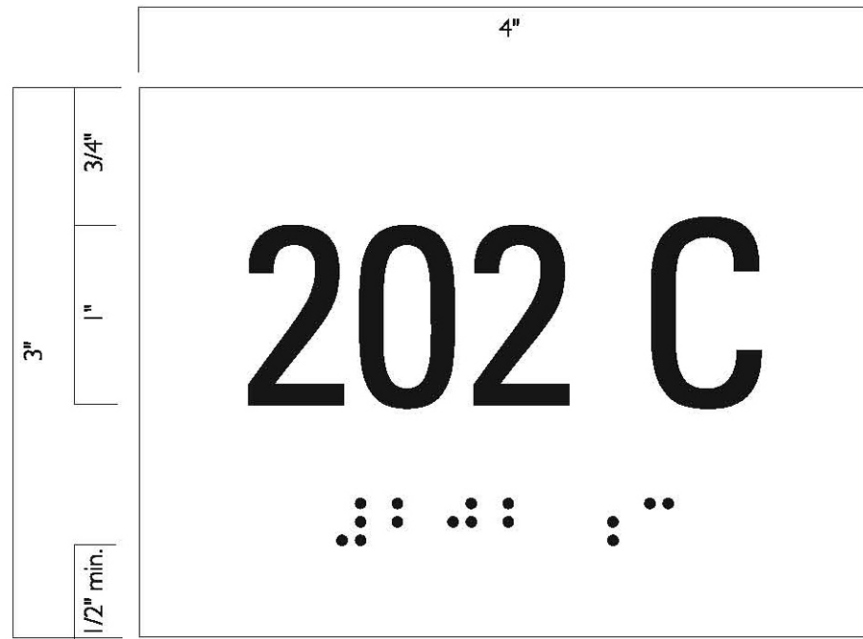


SIGN TYPE 18




SIGN TYPE 19

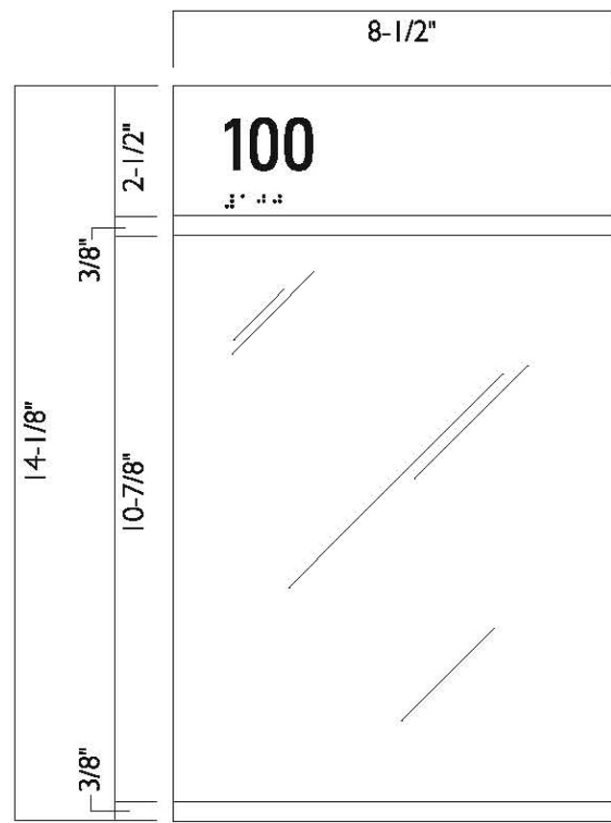


Sign to accept 8-1/2"x1" inserts.

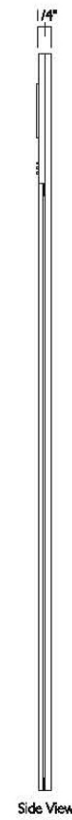


SIGN TYPE 21

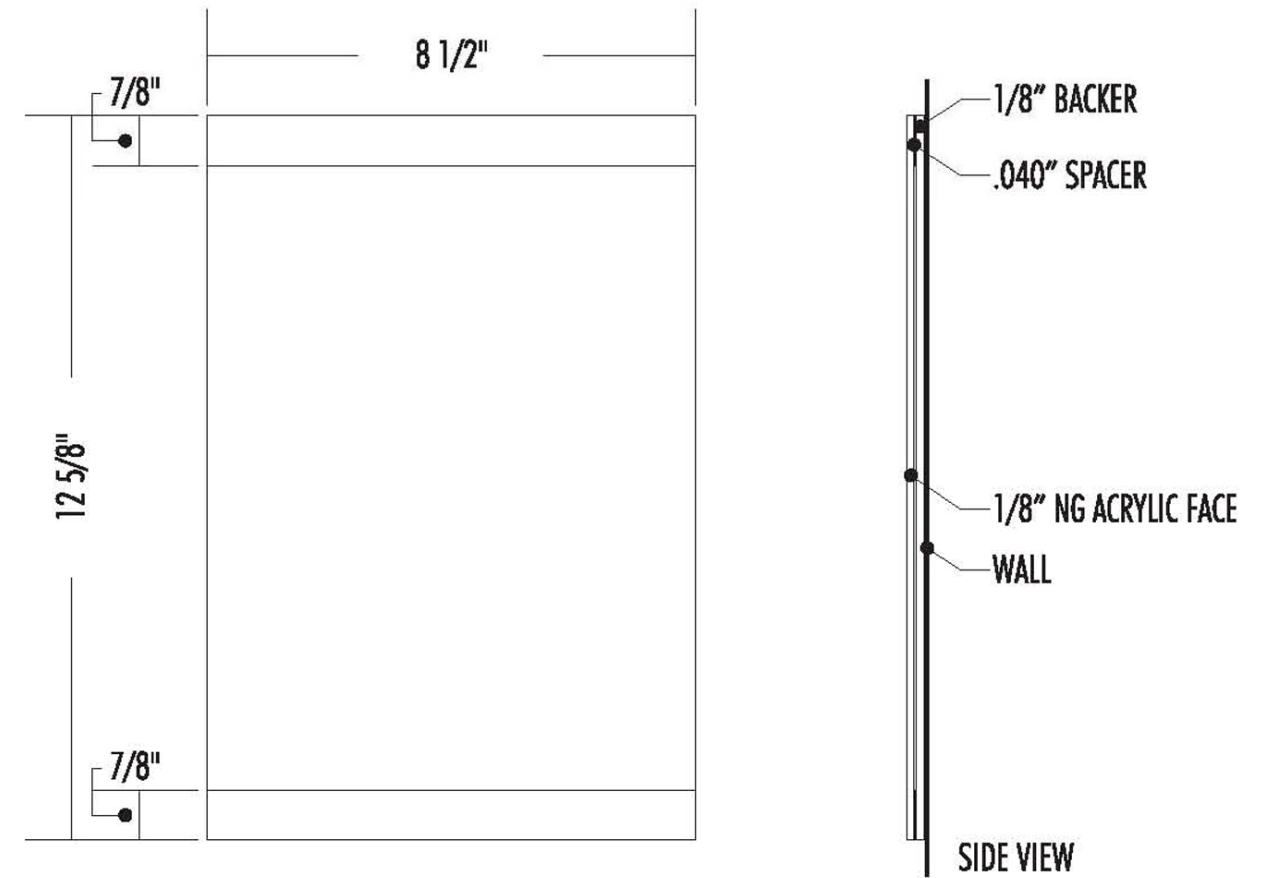

SIGN TYPE 22C

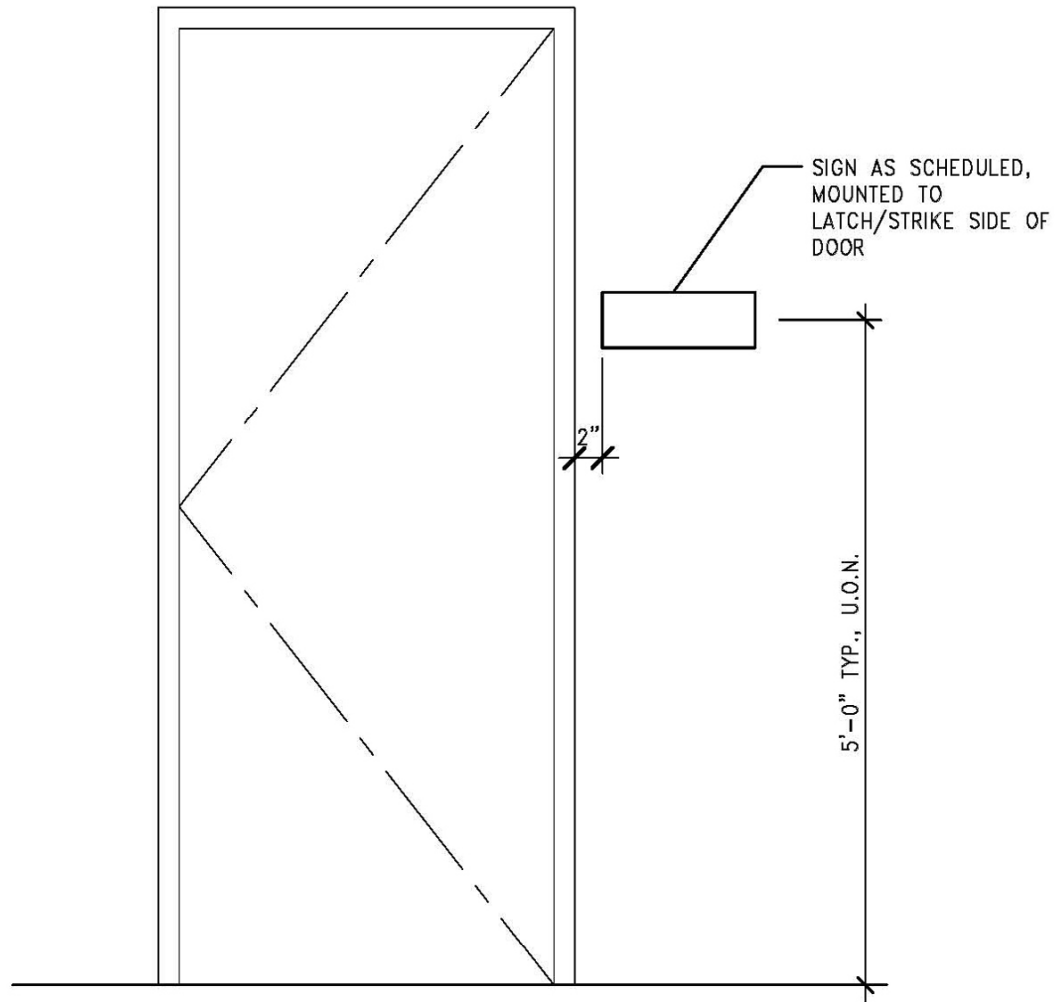


○ TYPICAL WALL MOUNTED SIGNAGE LOCATION
N.T.S.

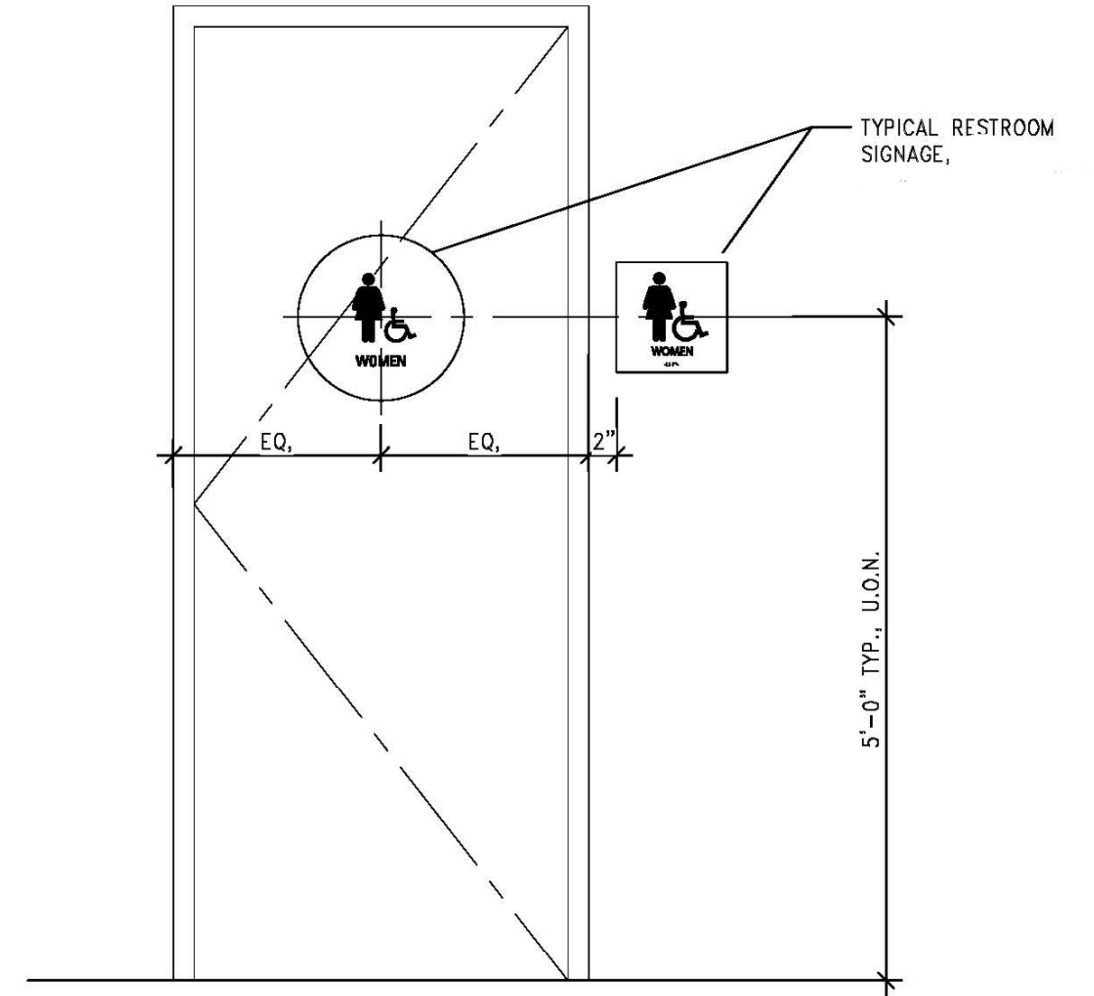

○ TYPICAL RESTROOM DOOR MOUNTED SIGNAGE
N.T.S.


SIGN TYPE 22B

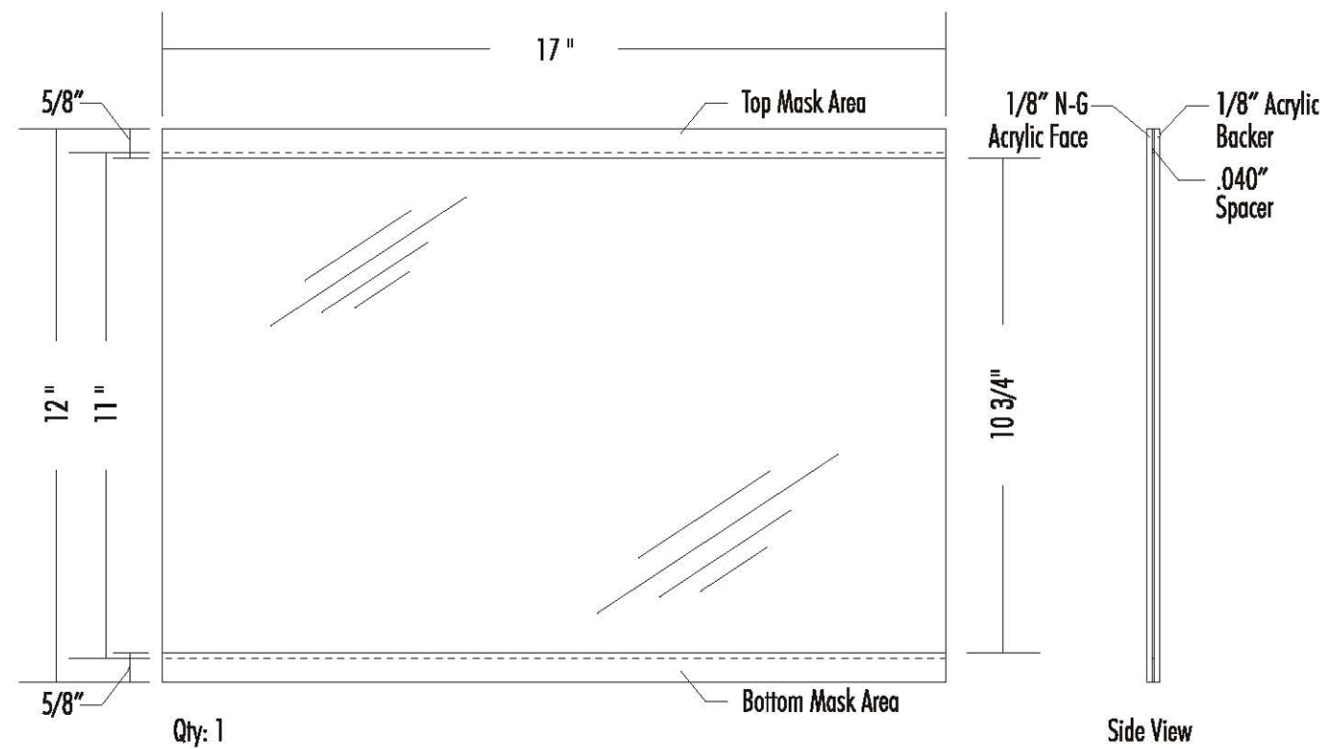

Triple-Sided Illuminated Exterior Building Moment Sign (AA4-Housing ID):

Color & Materials Palette

*** NOTE: ALL PAINT FINISHES ARE SATIN**

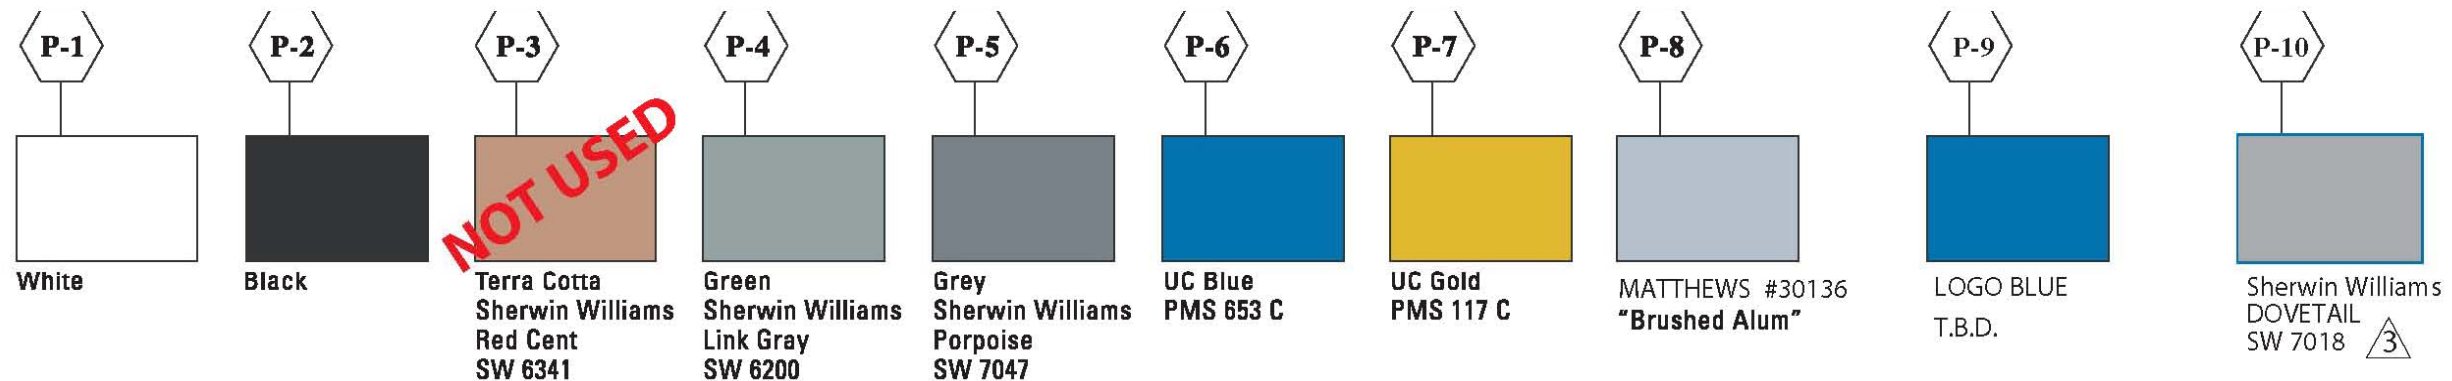



Minion Bold

ABCDEFGHIJKLMNOPQRSTUVWXYZ
abcdefghijklmnopqrstuvwxyz
1234567890

Frutiger 65 Bold


ABCDEFGHIJKLMNOPQRSTUVWXYZ
abcdefghijklmnopqrstuvwxyz
1234567890


Frutiger 57 Condensed

ABCDEFGHIJKLMNOPQRSTUVWXYZ
abcdefghijklmnopqrstuvwxyz
1234567890


Frutiger 55 Roman

ABCDEFGHIJKLMNOPQRSTUVWXYZ
abcdefghijklmnopqrstuvwxyz
1234567890

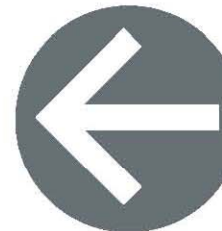


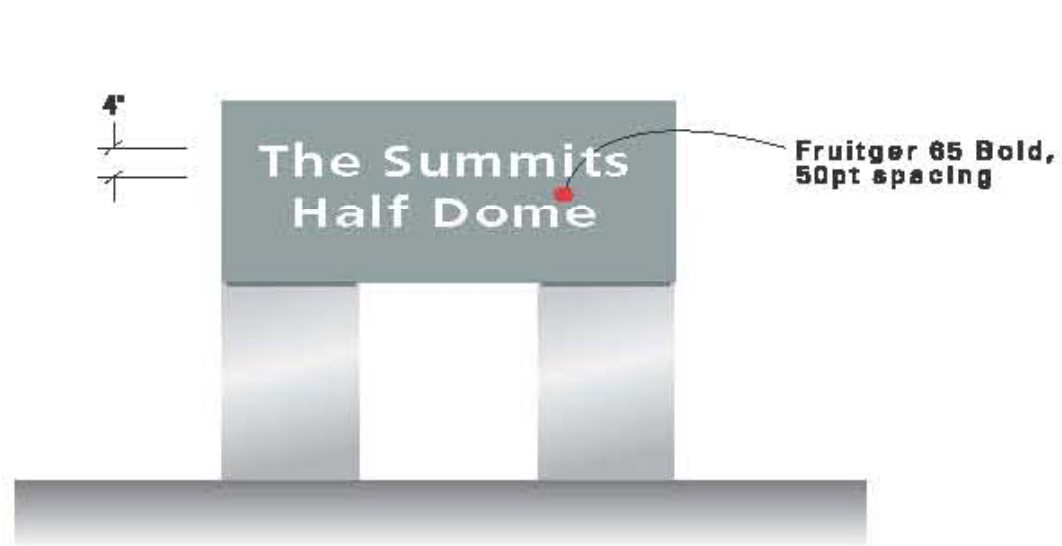


Elevation :: Valley Dining Commons
Scale 1/2" = 1'

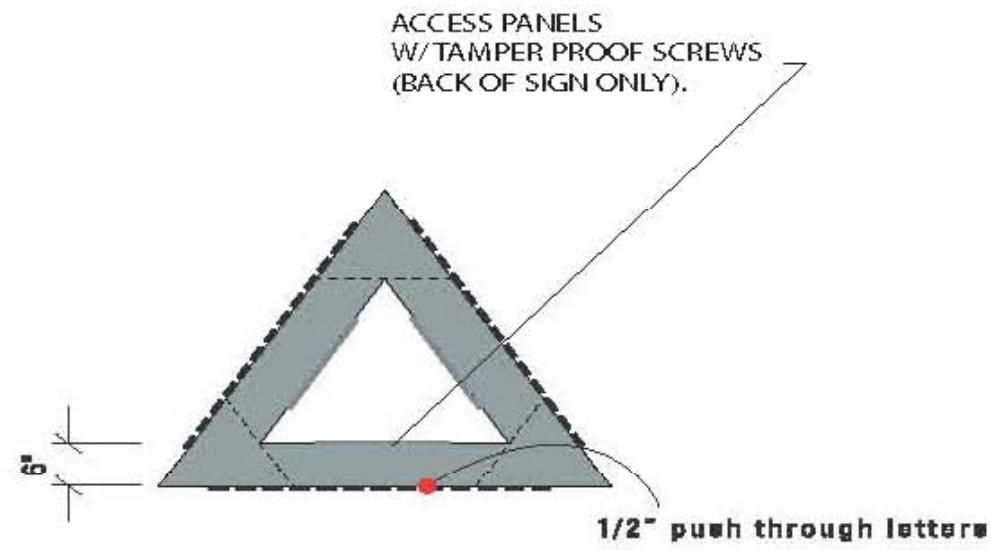




2 Top View
Scale 1/2" = 1'

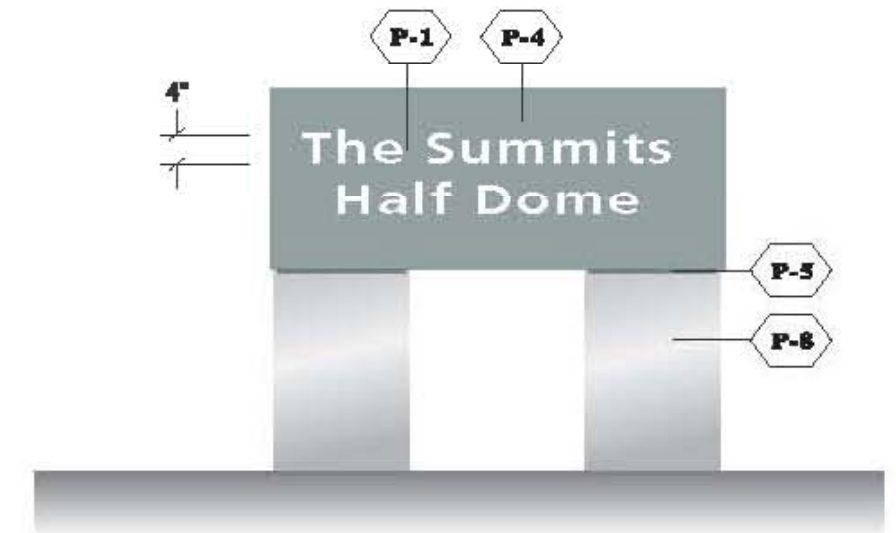

3 Elevation :: Terrace Center
Scale 1/2" = 1'

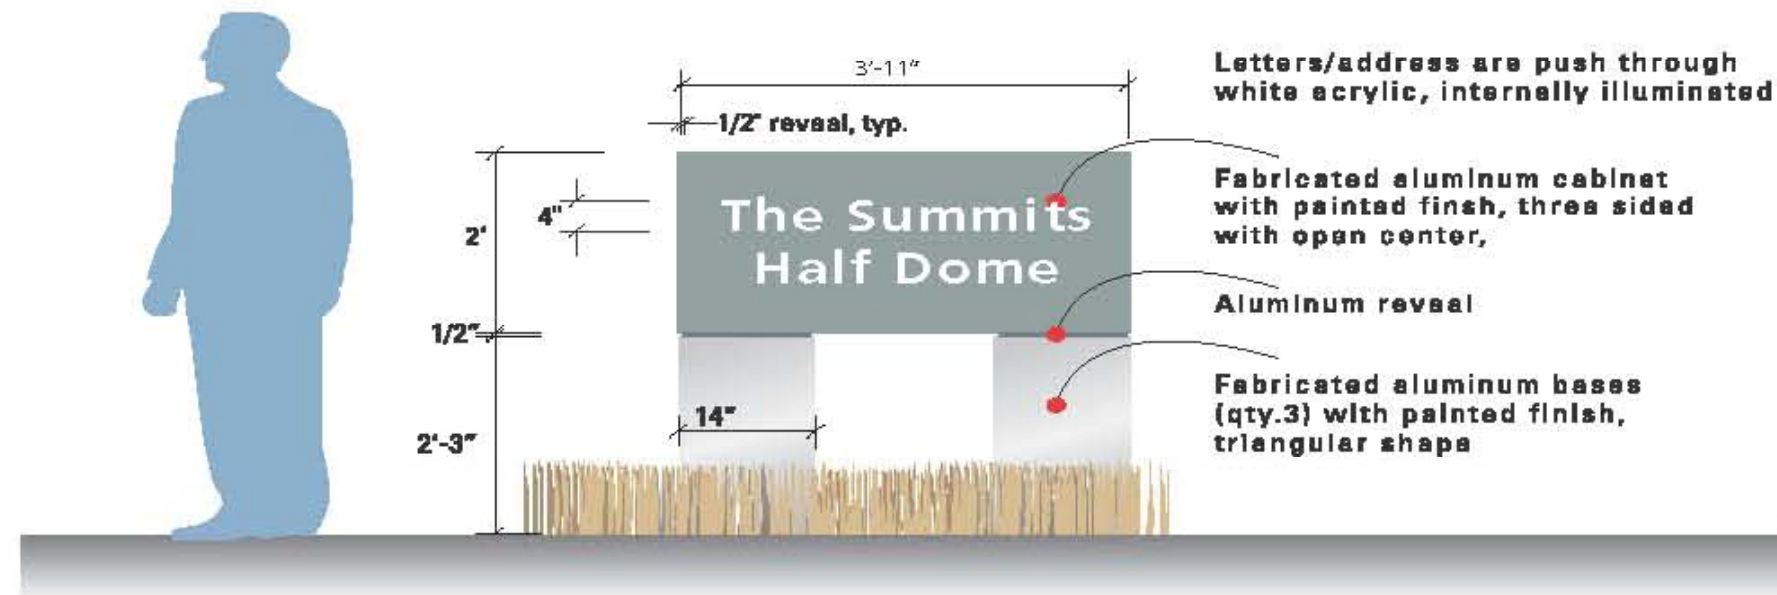


4 Elevation :: Valley Terraces
Scale 1/2" = 1'

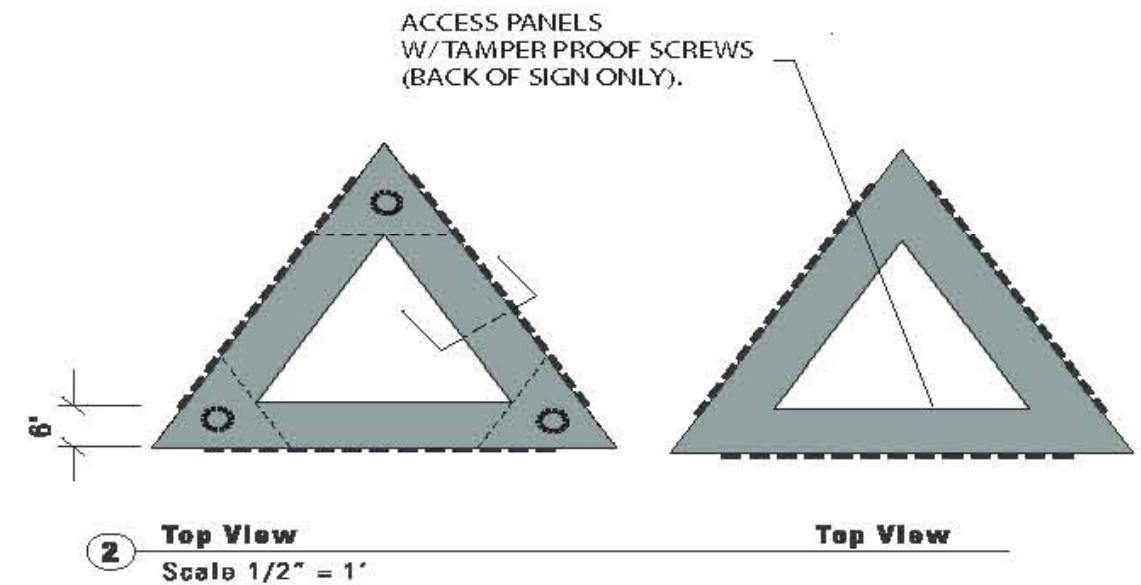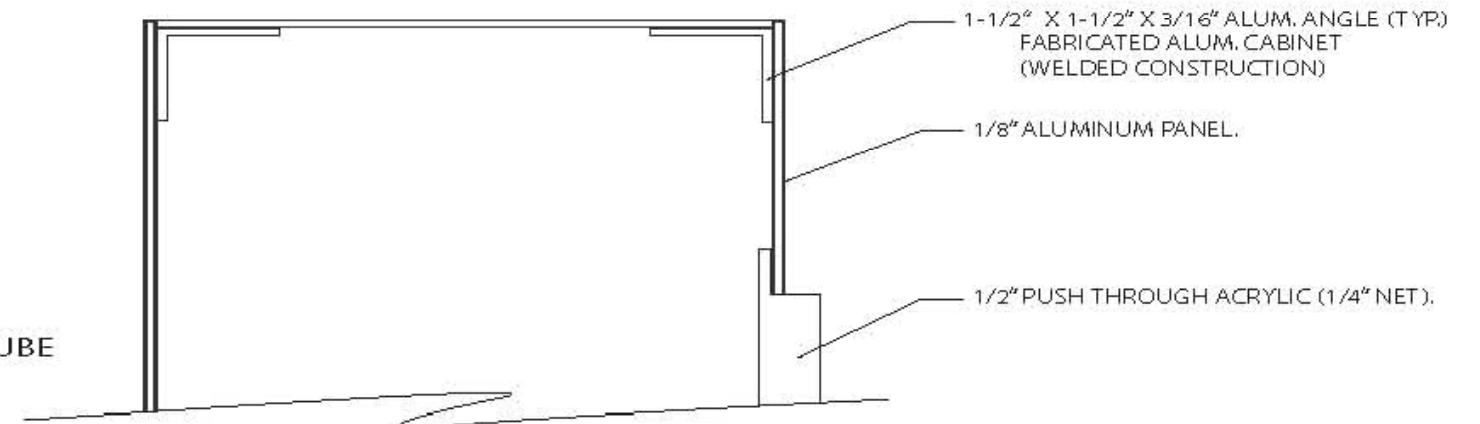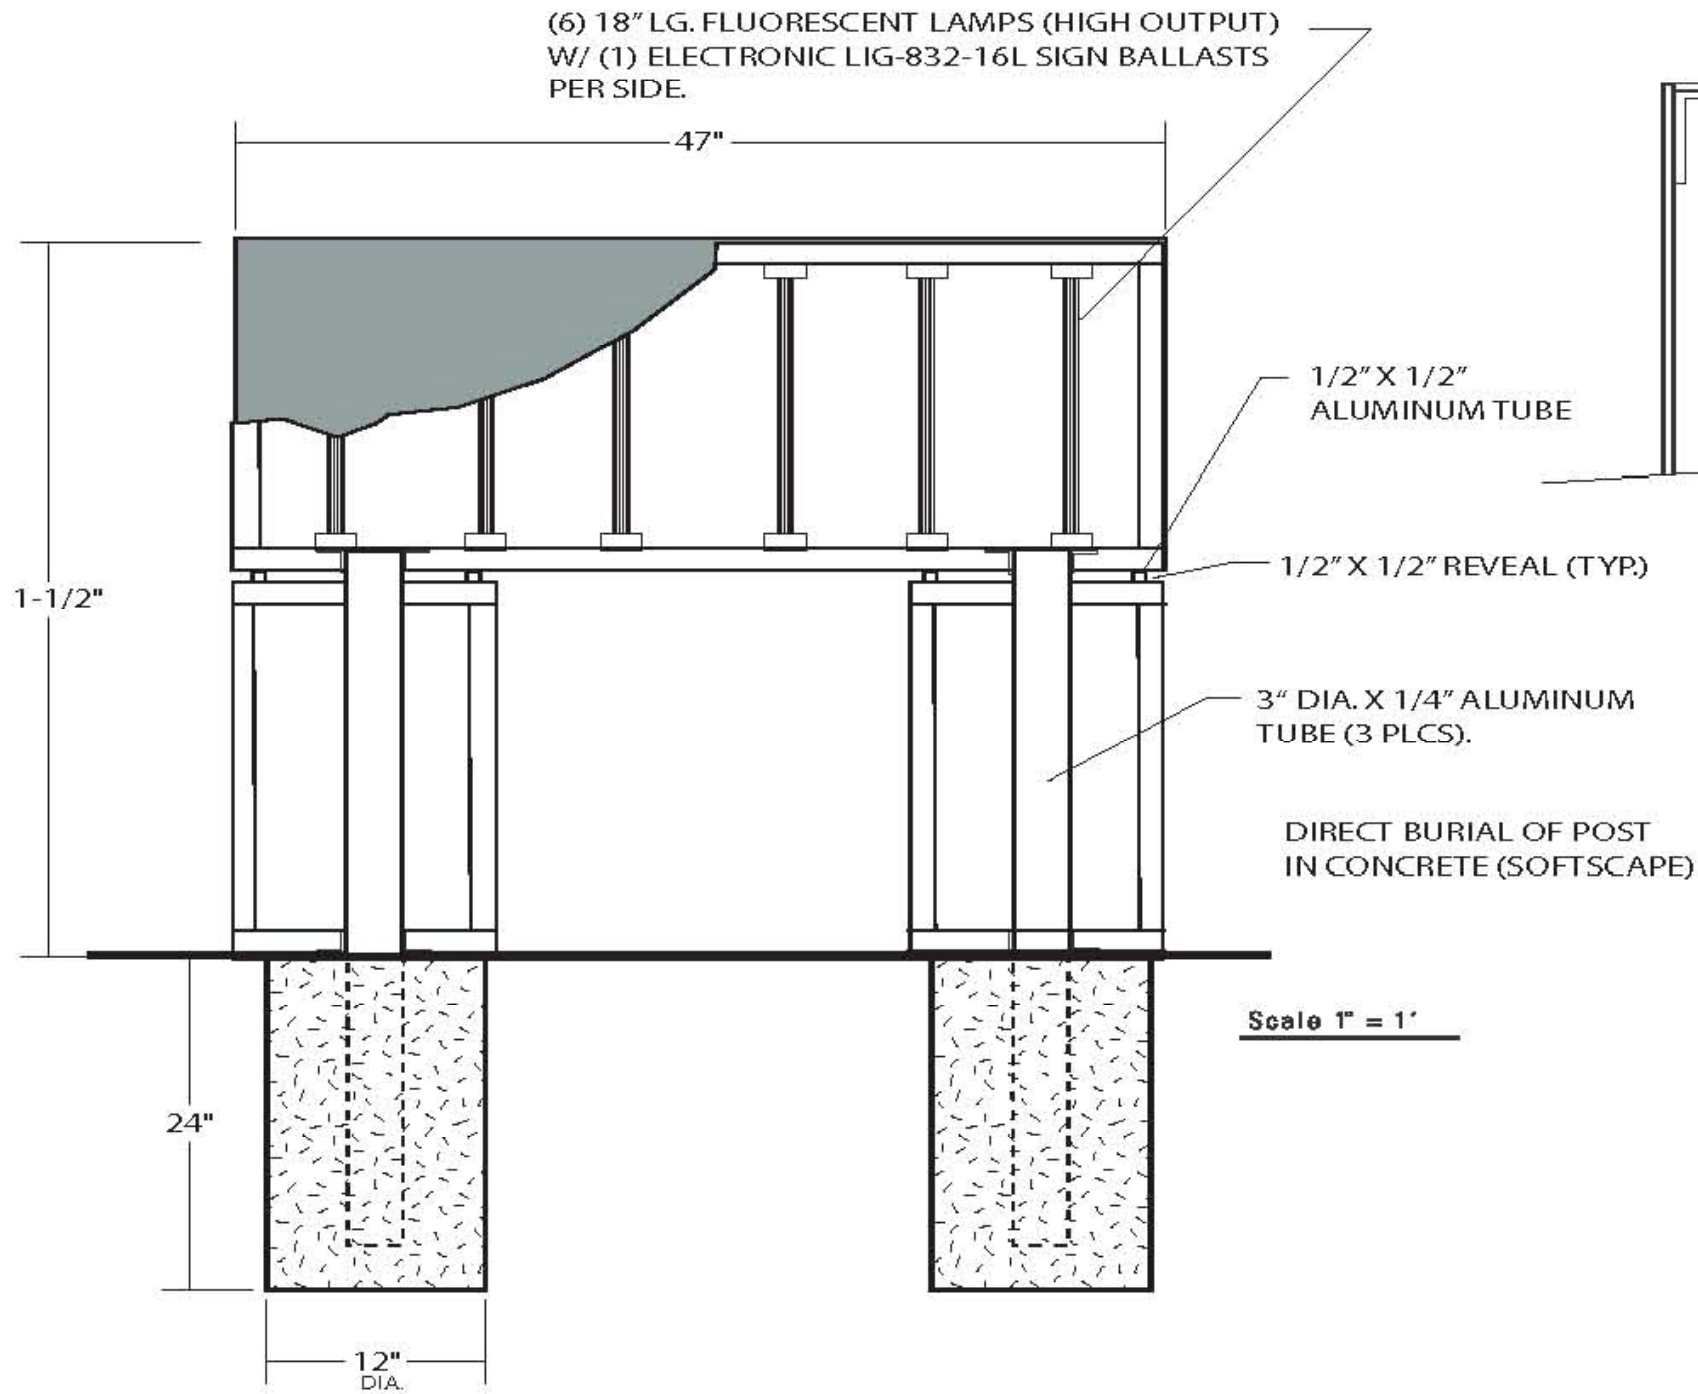

Elevation :: Valley Dining Commons
Scale 1/2" = 1'

Interior Wall-Mounted LEED Display Sign:

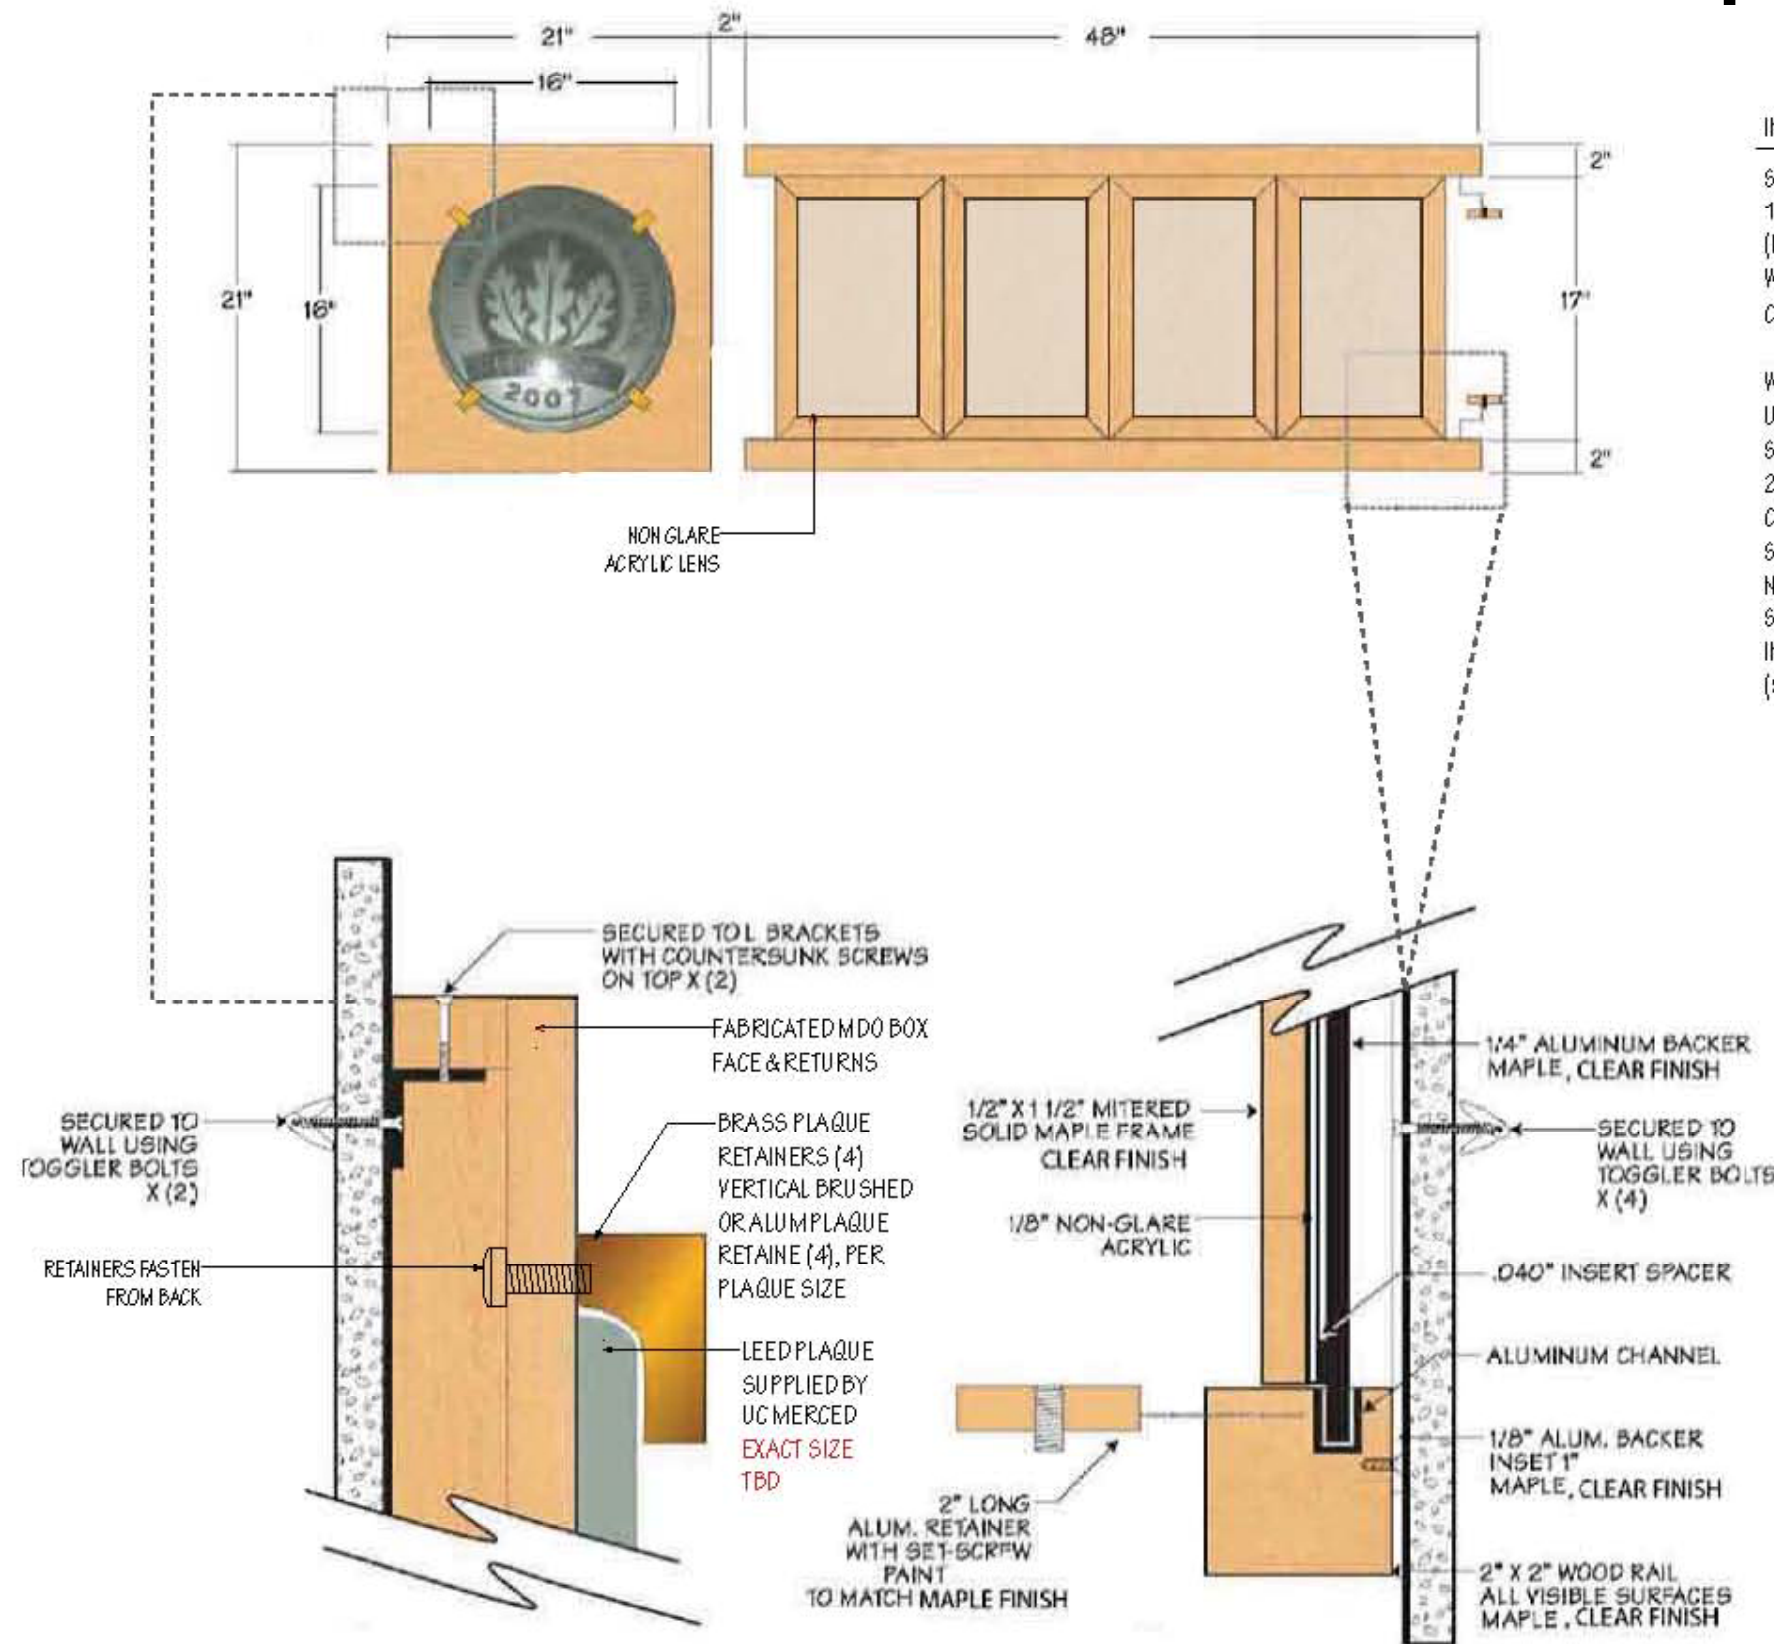

INTERIOR WALL MOUNTED LEED DISPLAY



SEAL:

1" THICK CLEAR ACRYLIC "LEED" CIRCLE (PROVIDED BY UC MERCED) APPROX 16" DIA. WITH 21" SQ X 2" THICK PLYWOOD PANEL WITH CLEAR MAPLE FINISH VENEER BACKER PANEL.

WINDOW FRAME(S):

UNDERSIZED 1/8" ALUMINUM BACKER PANEL SECURED TO WALL WITH TOGGLER BOLTS (MIN 4). 2" X 2" TOP AND BOTTOM FRAME RAILS WITH ALUMINUM CHANNEL TO RECEIVE 1/4" ALUMINUM BACKER. SOLID MAPLE "WINDOW" FRAMES CONSTRUCTED WITH NON-GLARE ACRYLIC FACES, TO SLIDE OUT OF RAIL SYSTEM TO ACCESS COLOR PAPER INSERTS. INSERTS PROVIDED BY UC MERCED. (SEE SIDE DETAIL(S) FOR CONSTRUCTION)

Exterior Wall-Mounted Building Identification Signs:

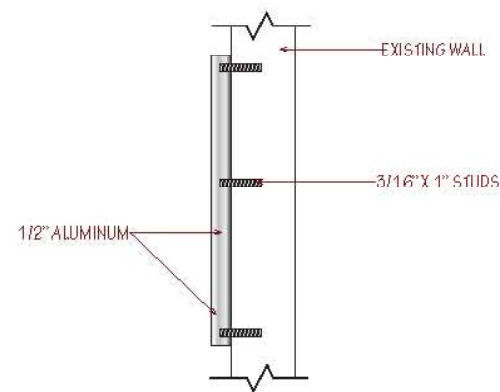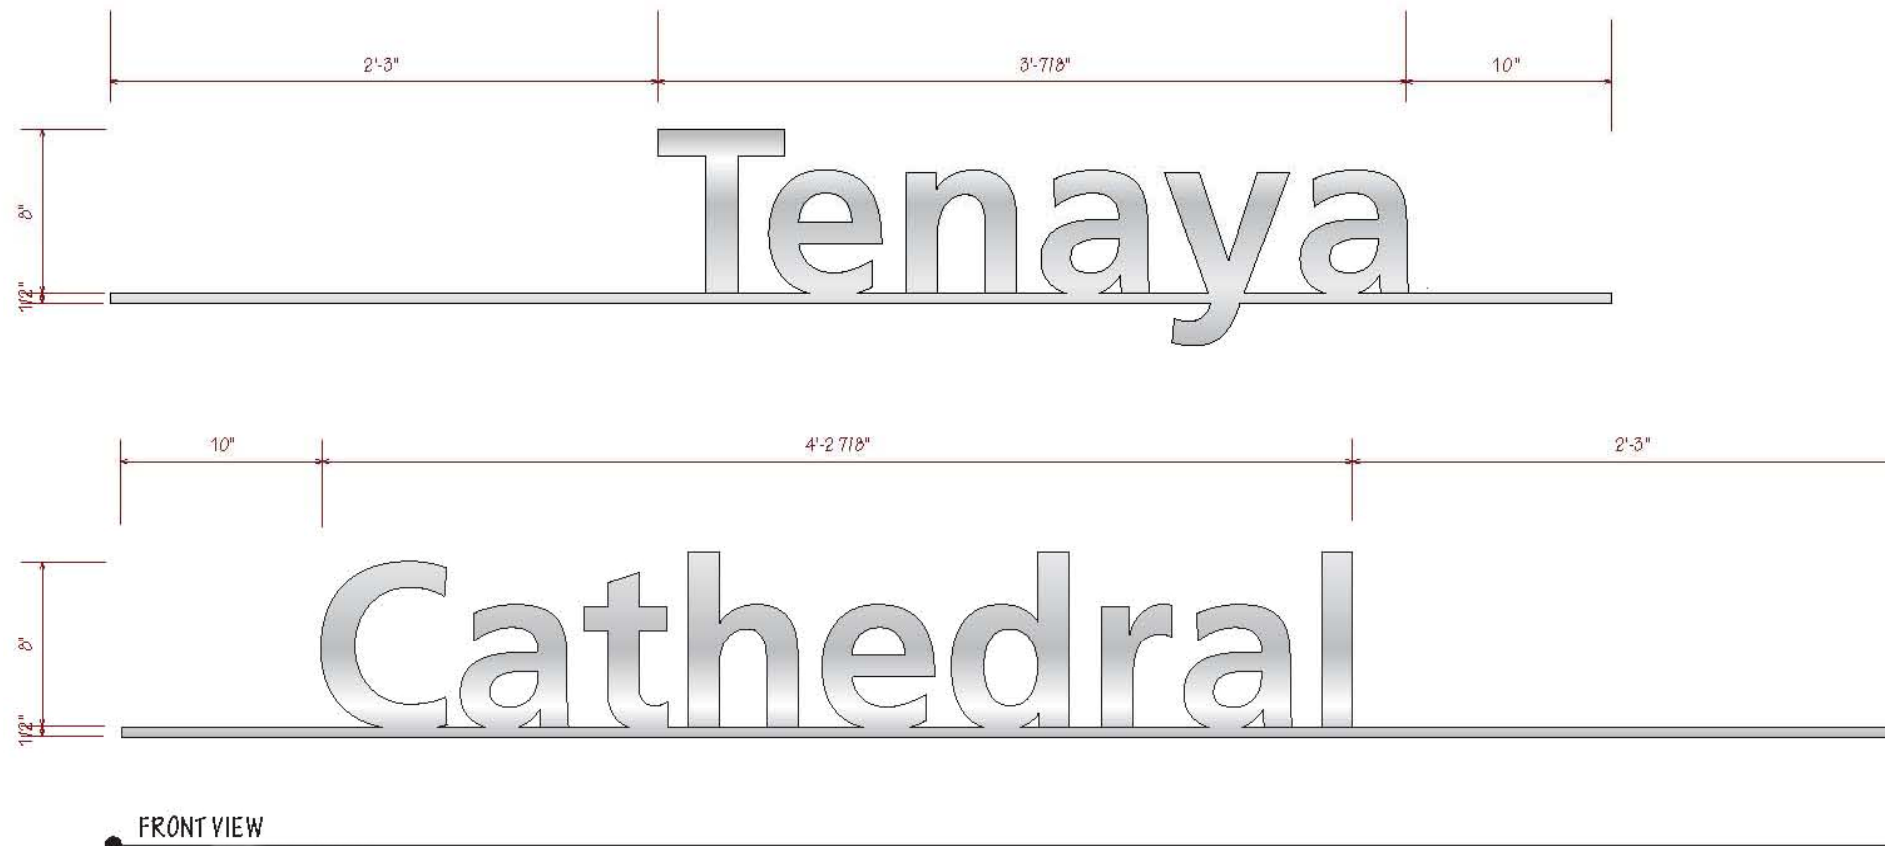

SIDE VIEW

BUILDING IDENTIFICATION - EXTERIOR
 1/2" THICK FLAT CUT OUT ALUMINUM LETTERS
 & RULELINE VERTICAL BRUSHED FINISH.
 FLUSH MOUNTED DIRECTLY TO EXTERIOR
 BUILDING SURFACE WITH 3/16" X 1"
 ALUMINUM STUDS

FINISH: CLEAR COAT

Note For Exterior Wall-Mounted Building Identification Signs: Shown Graphic is for example only.

- A) Font Style: Frutiger 65 Bold;
- B) Font Size: 8 inches with 1/2 inch wide under bar.
- C) Material: Water-jet cut aluminum; finish, clear anodized.
- D) Copy: Half Dome
- E) Location: To be determined by University's Representative.
- F) Quantity Required: Five (5)

Vinyl Letters Building Identification Signs:



FRONT VIEW

VINYL ENTRY IDENTIFICATION


SURFACE APPLIED VINYL ON GLASS
COPY AS SHOWN ABOVE
MOUNT ABOVE ENTRY DOORS
EXACT ELEVATION TO BE PROVIDED

QUANTITY: 1 EACH (2 TOTAL)
COLOR: 3M 220-10 "WHITE"



Note For Vinyl Letters Building Identification Signs: Shown Graphic is for example only.

- A) Font Style: Frutiger 65 Bold;
- B) Font Size: 5 inches
- C) Material: Vinyl, Color: White
- D) Copy: Half Dome
- E) Location: To be determined by University's Representative.
- F) Quantity Required: Two (2)


First Floor

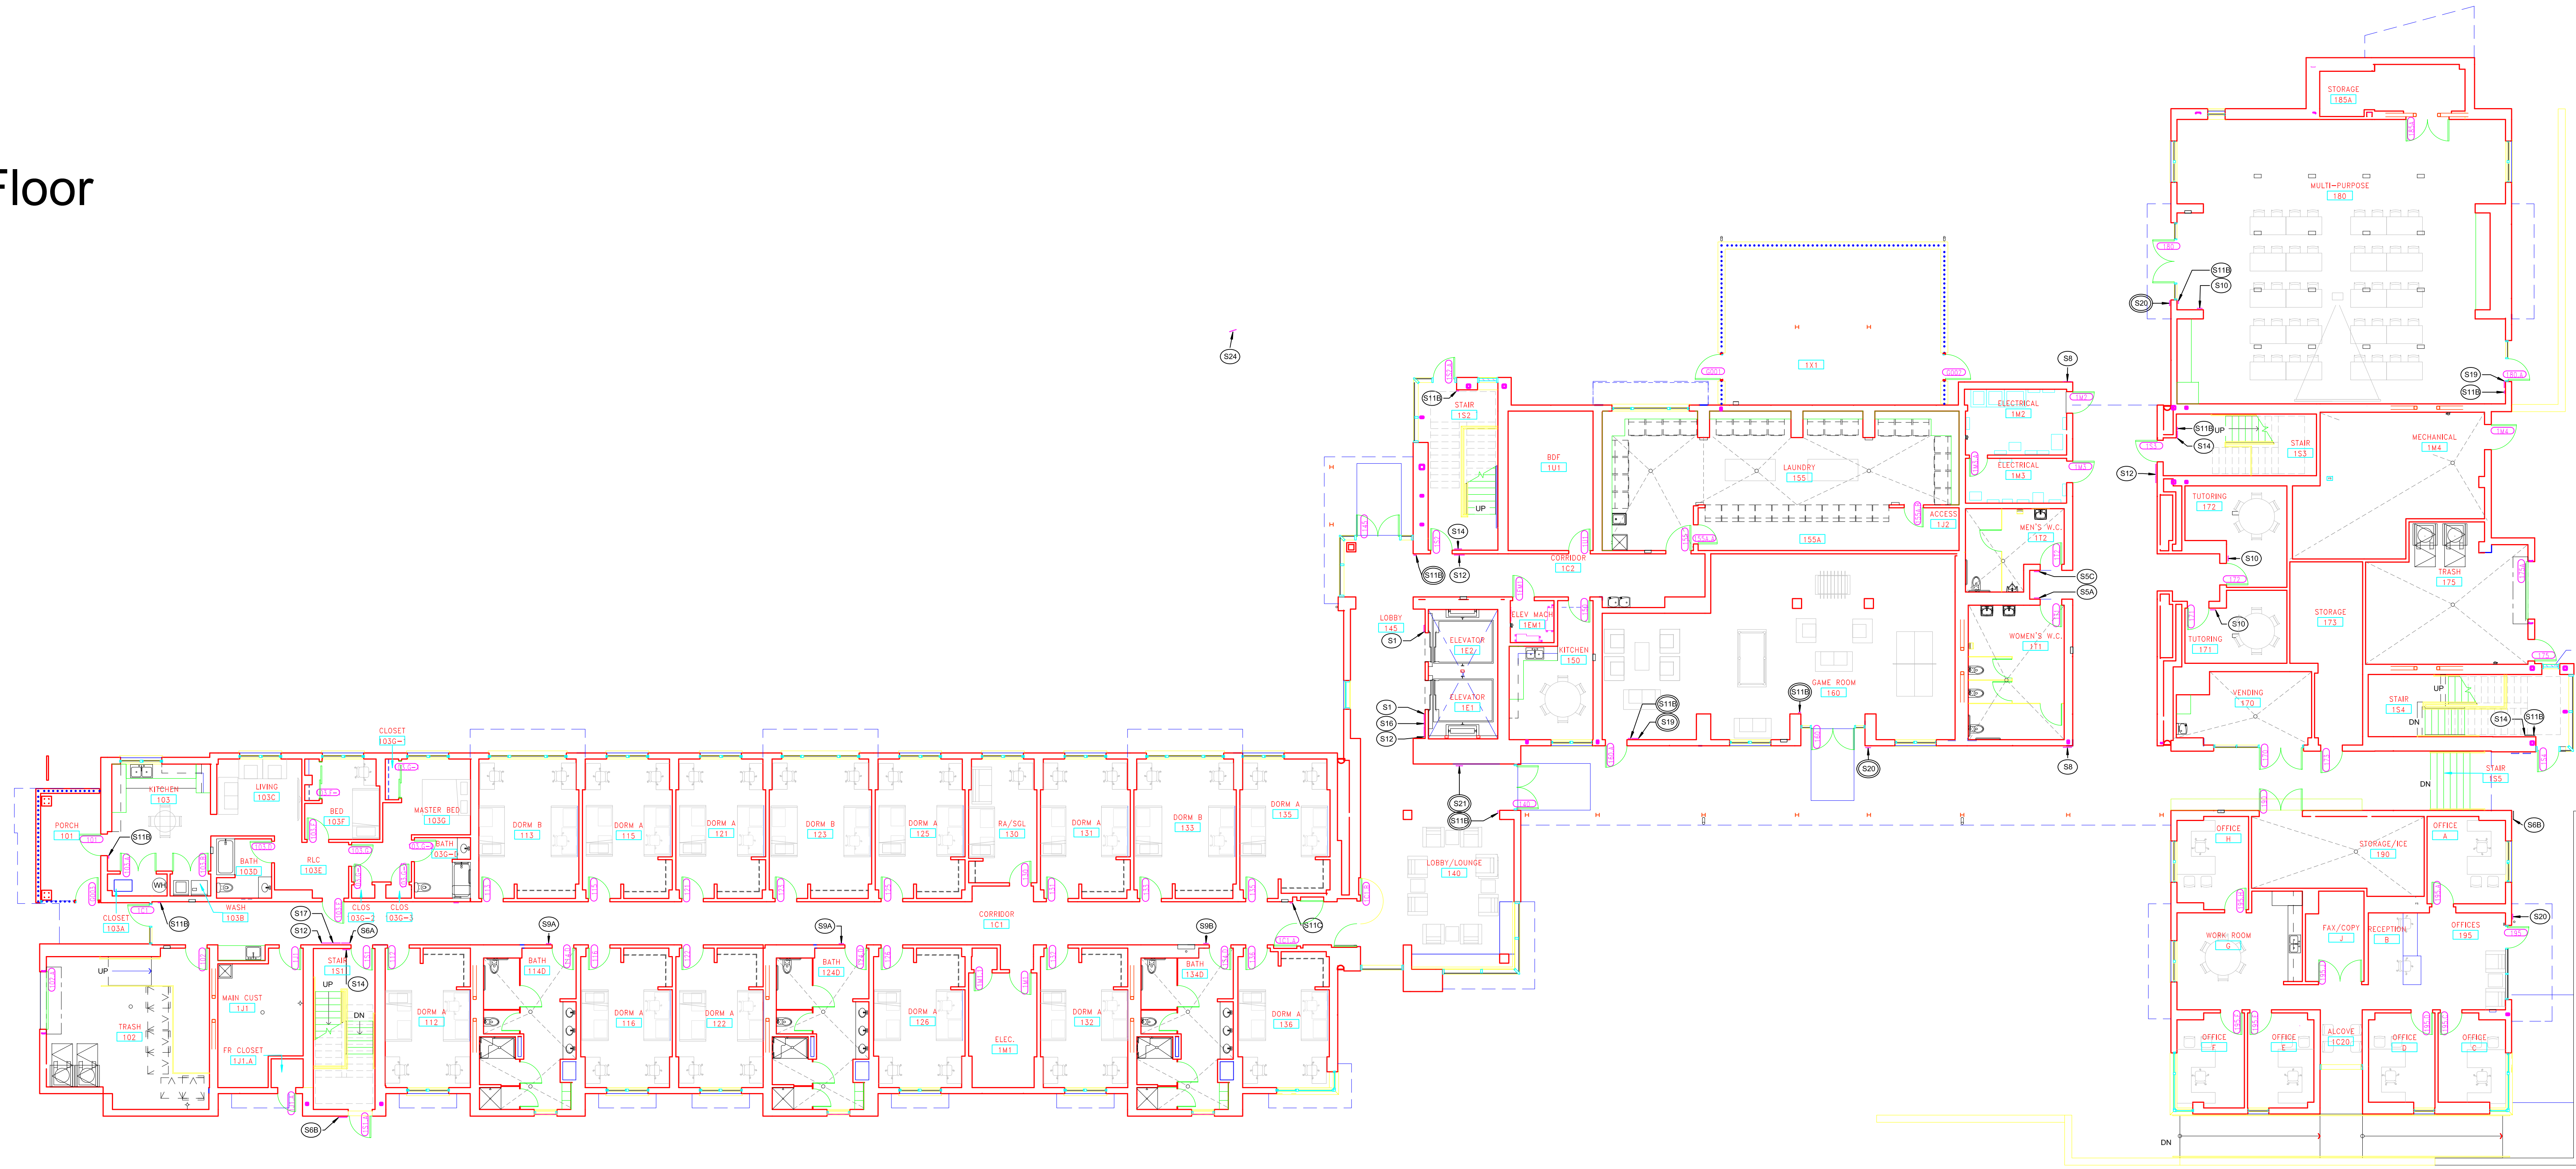



Second Floor

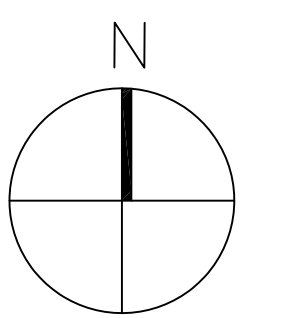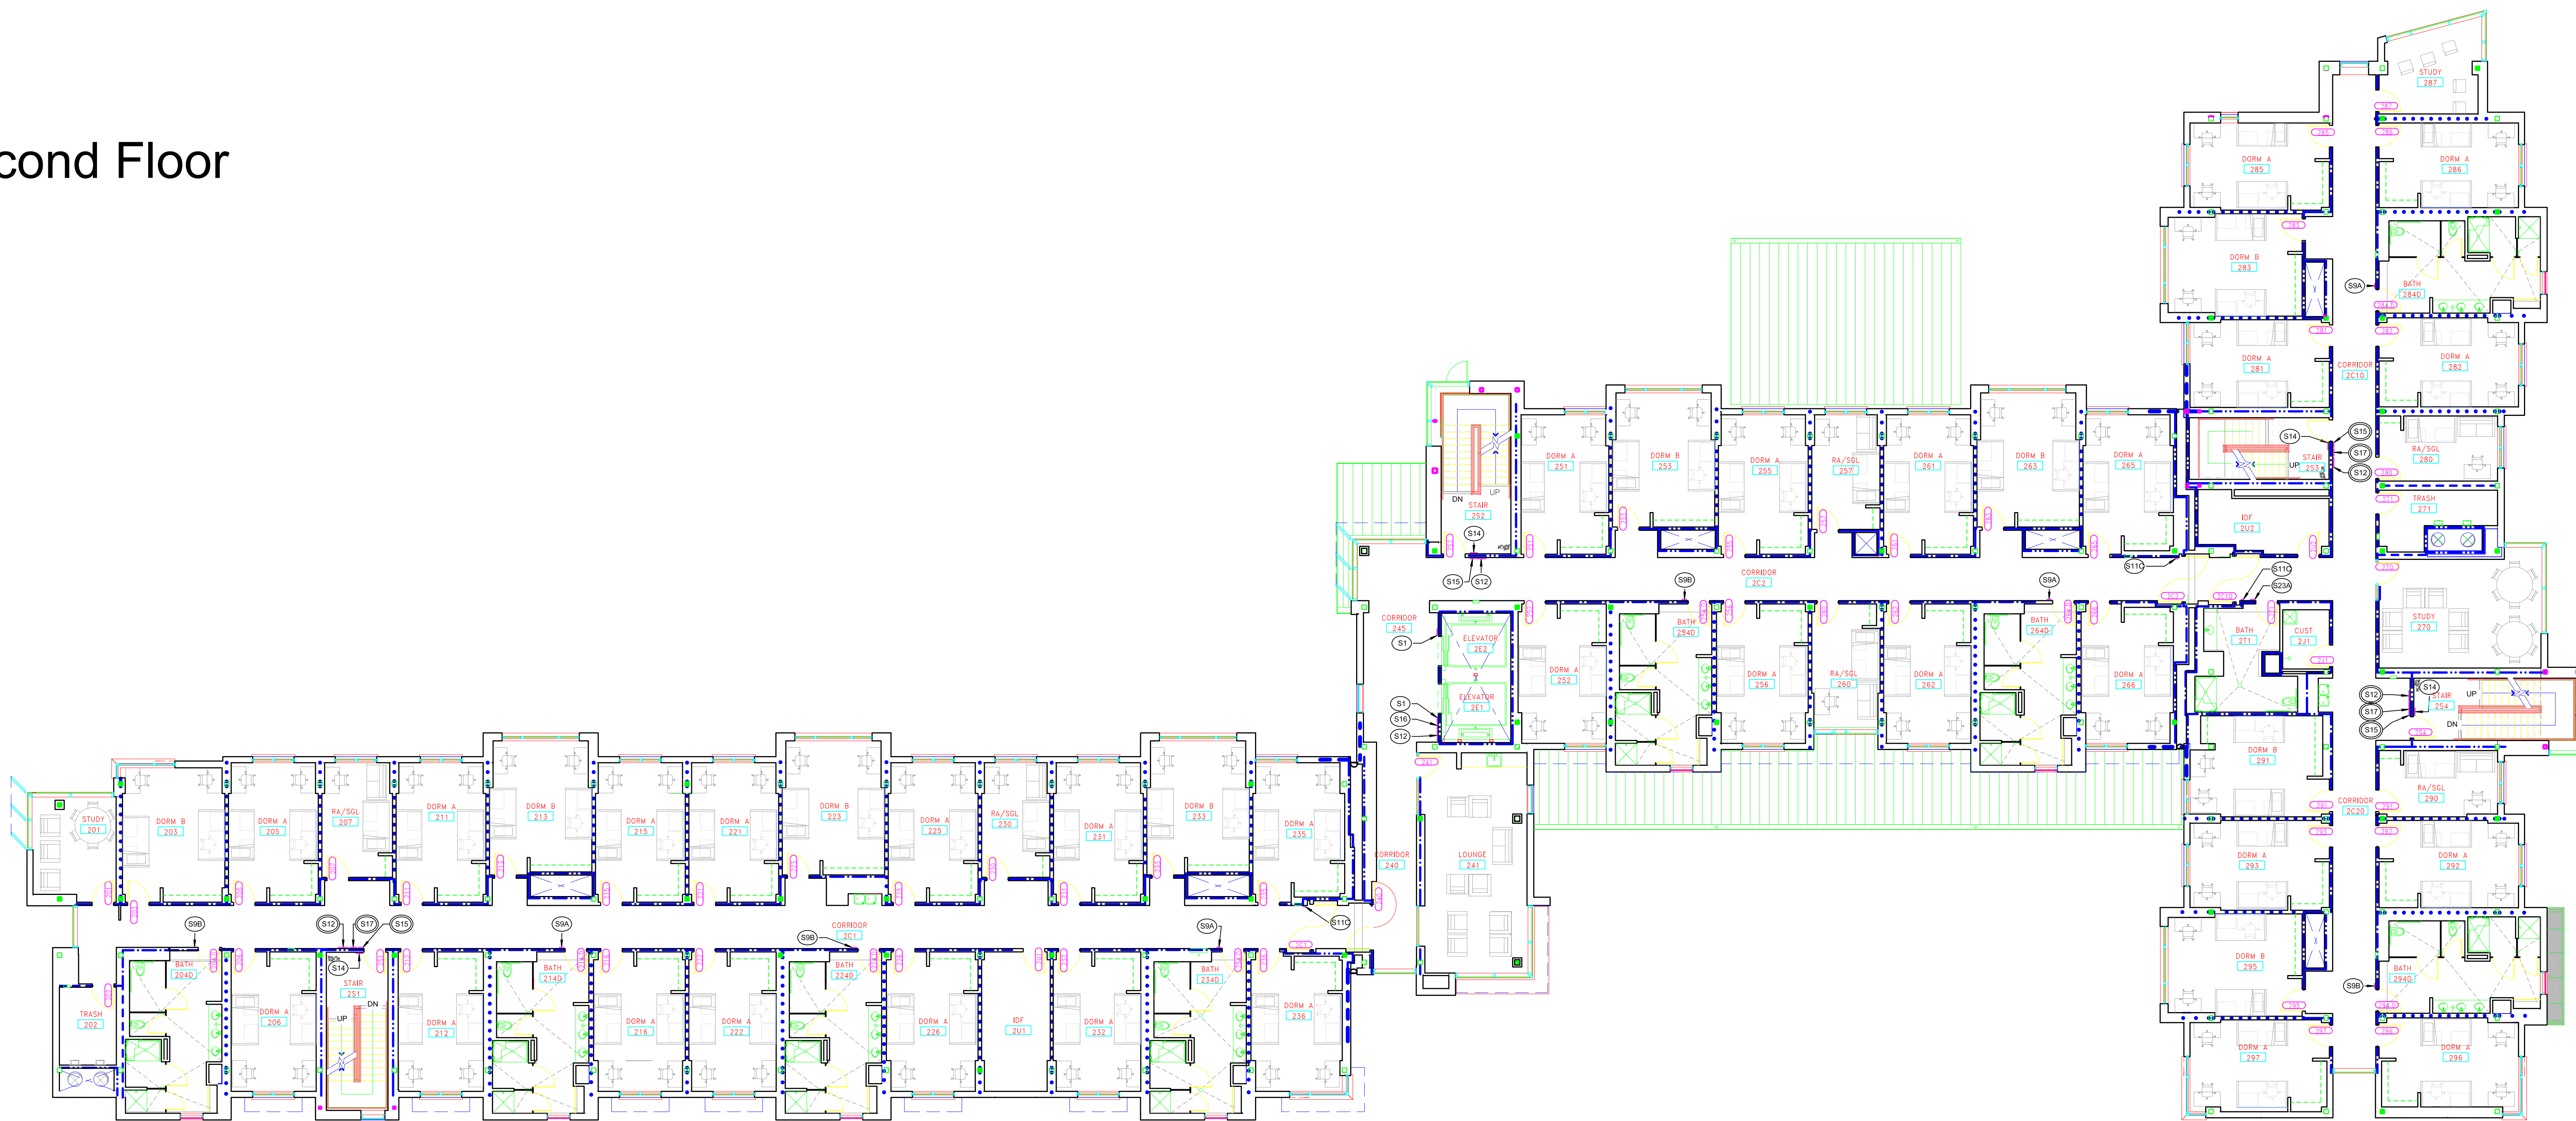

Third Floor

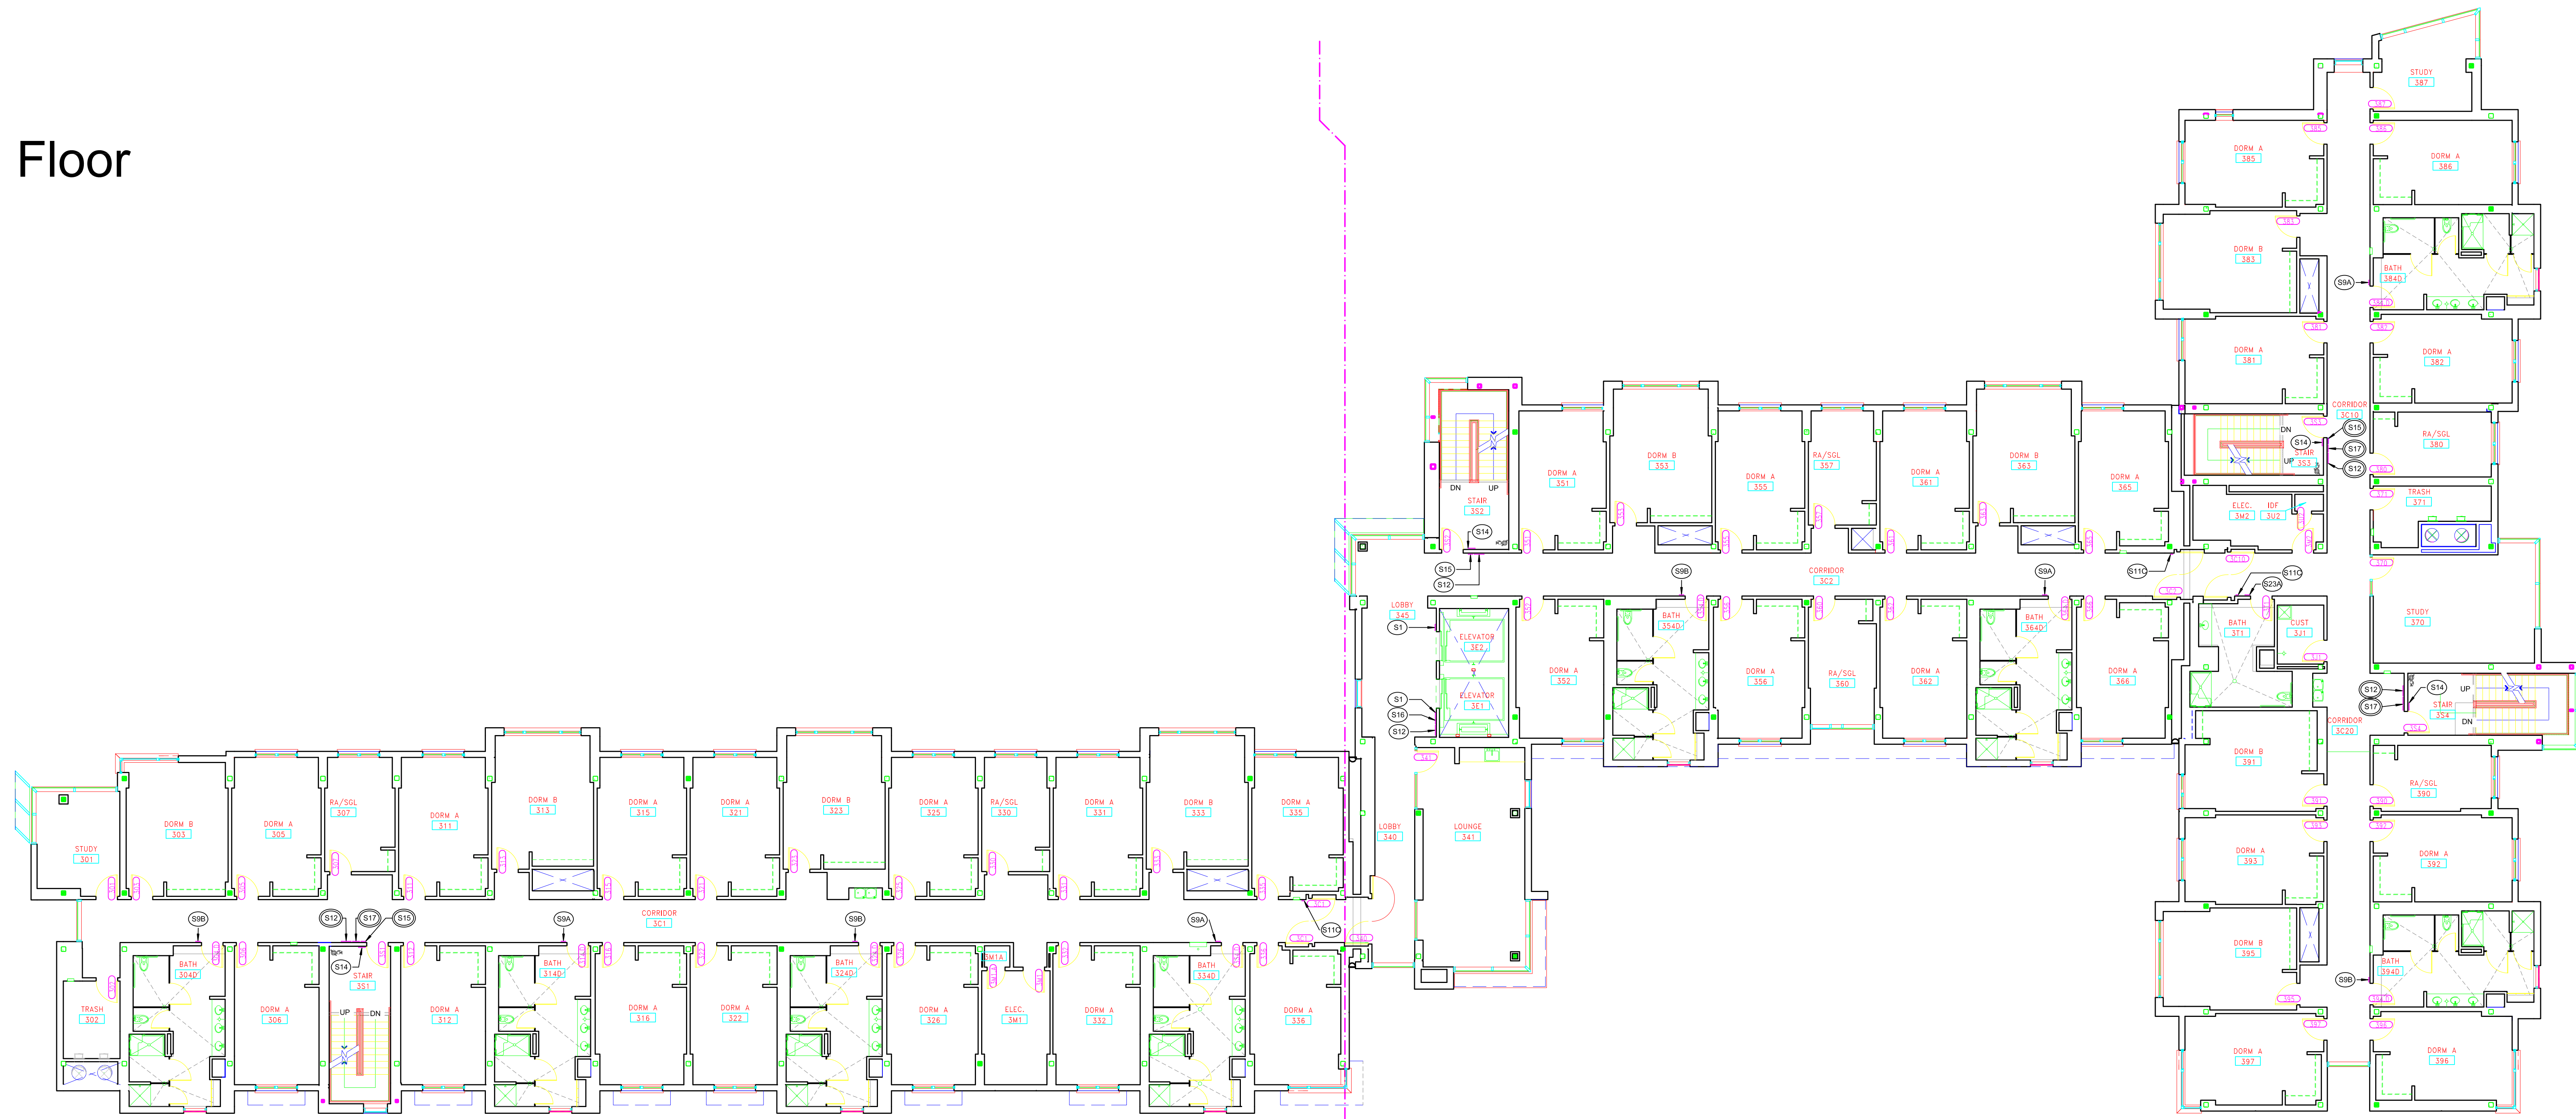

Fourth Floor

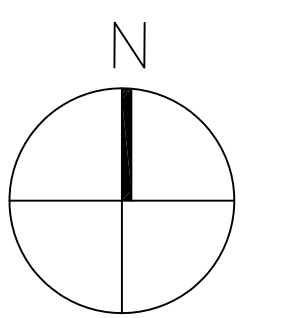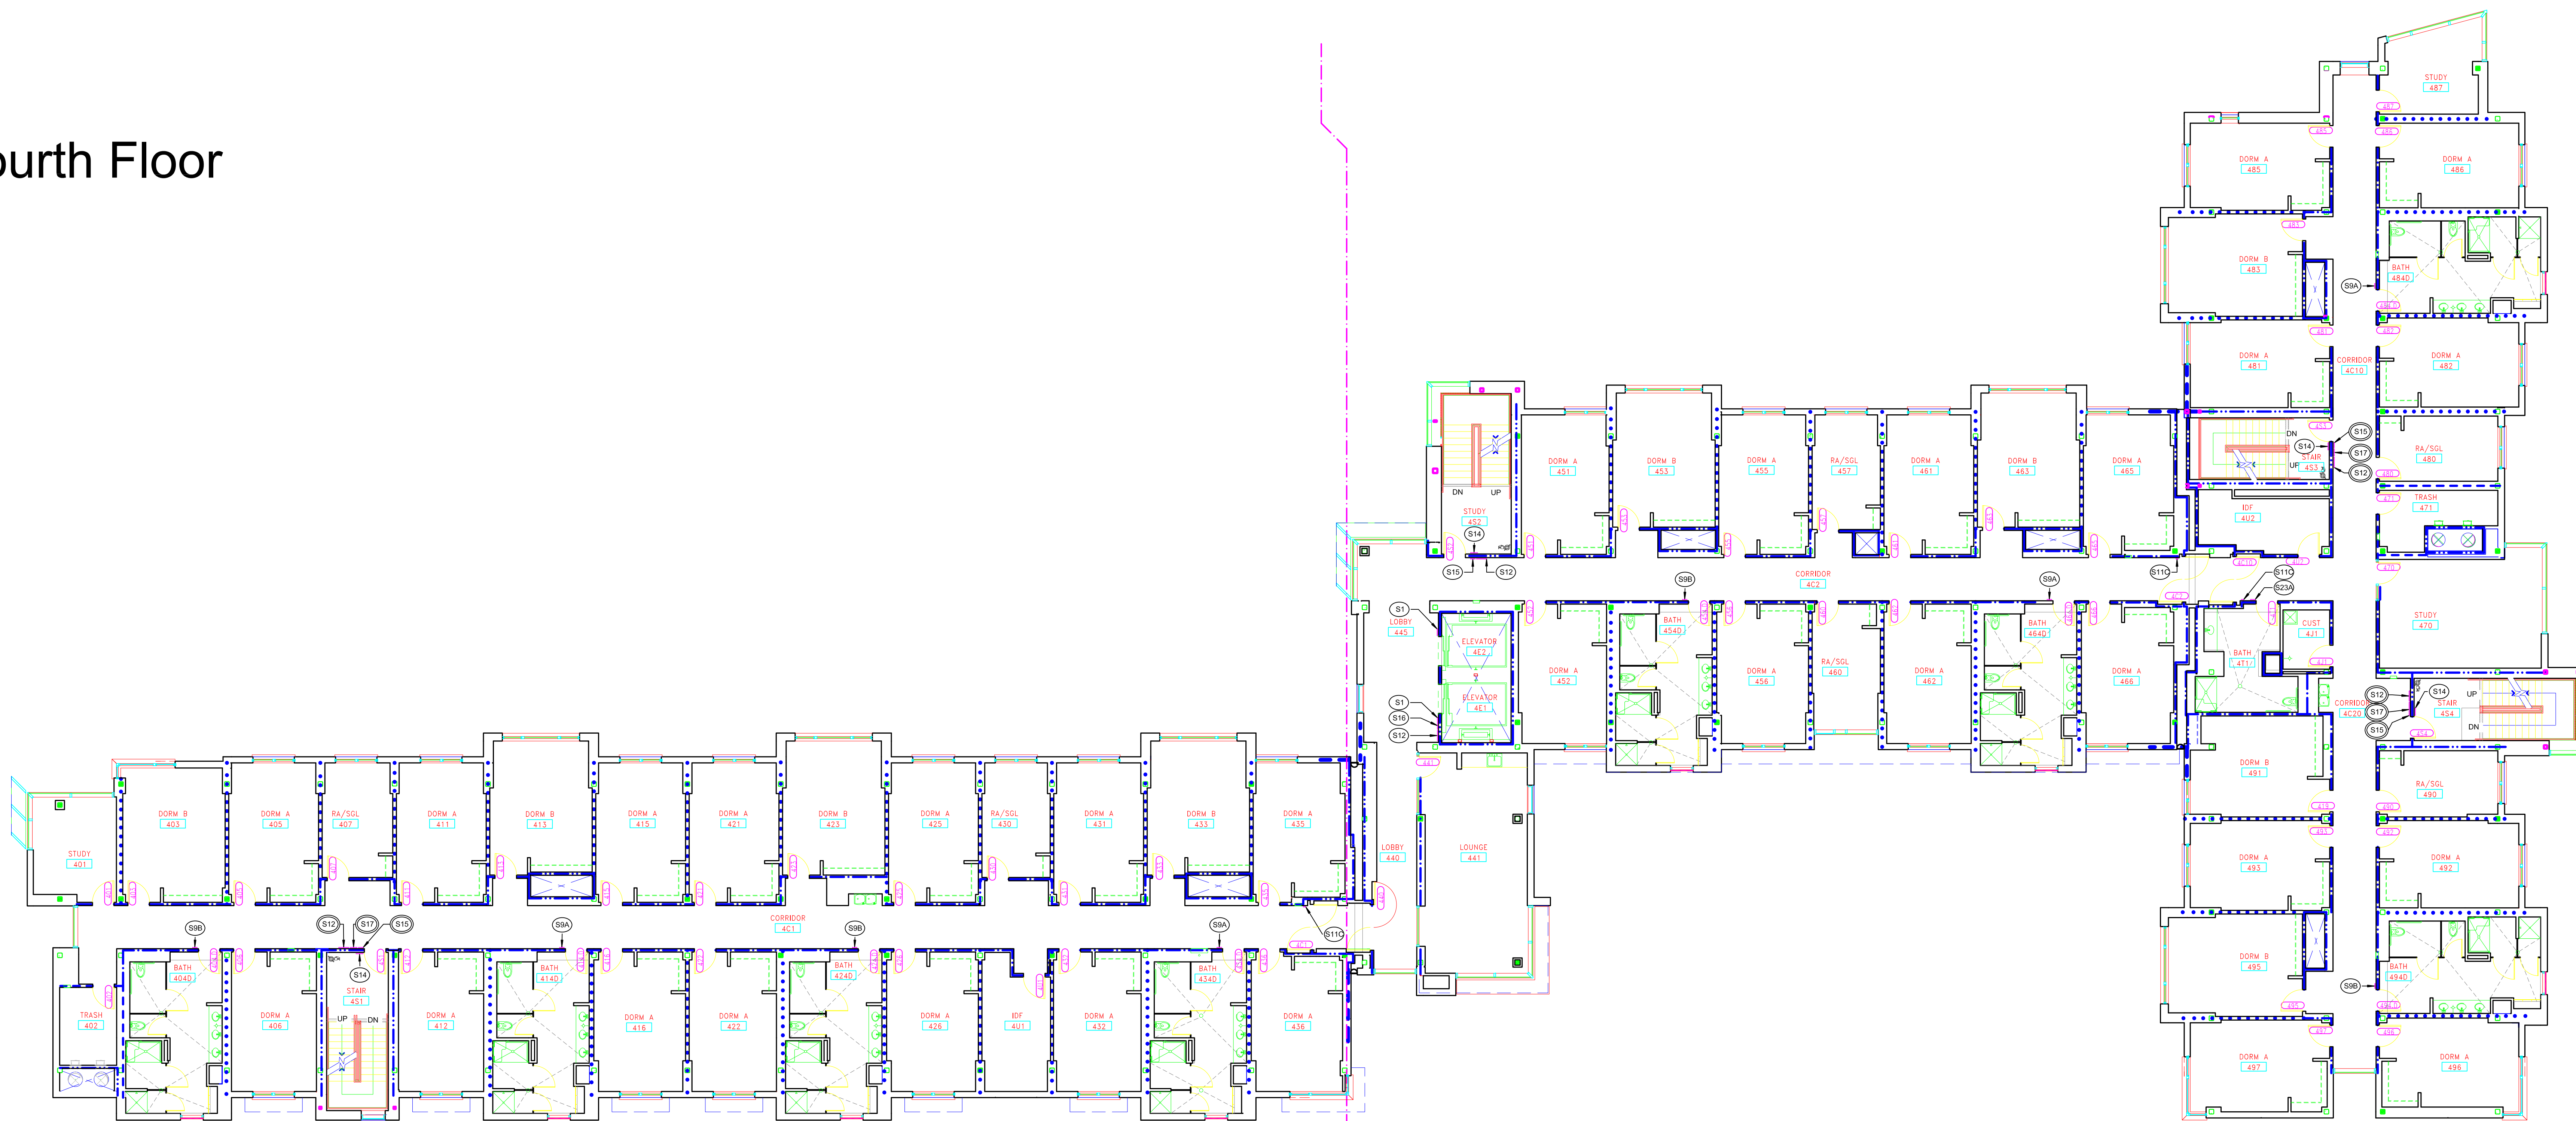

Fifth Floor



Roof

