

UC MERCED

Student Services Building (0228)

Signage

Project No: 900120

SIGNAGE BID PACKAGE

Sheet Index:

1.0 Interior Room Identification Signs:

1.1 Sign Type 1, Sign Type 1A, Sign Type 2, Sign Type 3, and Sign Type 5

1.2 Sign Type 4 and Sign Type 6

1.3 Sign Type 7, Sign Type 8 and Sign Type 8A

1.4 Sign Type 9A, Sign Type 10, Sign Type 12, and Sign Type 15

1.5 Sign Type 13B, Sign Type 15A, Sign Type 16, and Sign Type 41

1.6 Sign Type 19, Sign Type 21, Sign Type 22C, and Sign Type 40

1.7 Typical Mounting Locations

2.0 Illuminated Exterior Building Monument Sign (gAA2-Primary Building ID):

Color & Materials Palette

2.0A Typography & Symbols

2.1 AA2-Student Services Building Elevation, Side Views, Back Side and Top View Details

2.2 AA2-Student Services Building Top View Section Details

2.3 AA2-Student Services Building Section Details

2.4 AA2-Student Services Building Elevation Section Details

2.5 AA2-Student Services Building Footing Details

3.0 Interior Wall-Mounted LEED Display Sign

4.0 Floor Plans Level 1



4.2 Floor Plans Level 3


4.1 Floor Plans Level 2

4.3 Floor Plans Roof Level


Interior Room Identification Signs:

- a. All interior signs shall be manufactured using a 1/4" Photopolymer Process. All exterior signs shall be manufactured using a 1/4" exterior Photopolymer Process.
- b. Tactile characters shall be raised the required 1/32" inches from sign face. Glue -on letters or etched backgrounds are not acceptable.
- c. All text shall be accompanied by Grade 2 Braille. Braille shall be separated 1/2" from the corresponding raised characters or symbols. Grade 2 Braille translation to be provided by signage manufacturer.
- d. All letters, numbers and/or symbols shall contrast with their background, either light characters on a dark background or dark characters on a light background. Characters and background shall have a non-glare finish.
- e. In the cases when Braille is not specified in the written specification, use 1/4" acrylic using subsurface vinyl graphics and paint.
- f. Background Color: Dark Rhein Silver. All sides of the background must consist of the same color as selected.
- g. Graphic Color: Benjamin/Moore-Branchport Brown.
- h. Letterform shall be: Universe 57 Condense.
- i. Signage Installation and Locations: Signs shall be mounted using double sided vinyl tape and silicone adhesive. Mounting shall be weather proof in exterior applications. All signs shall be mounted 60" from the floor to the center of the sign on the latch side. The distance between the doorframe and sign shall be 2". Installer assumes responsibility for suitable installation of the signs. Signs shall be level within one quarter of degree. Locations to be verified by University's Representative before installation.
- j. Signage mounted on glass shall have backers matching "Dark Rhein Silver" background color.

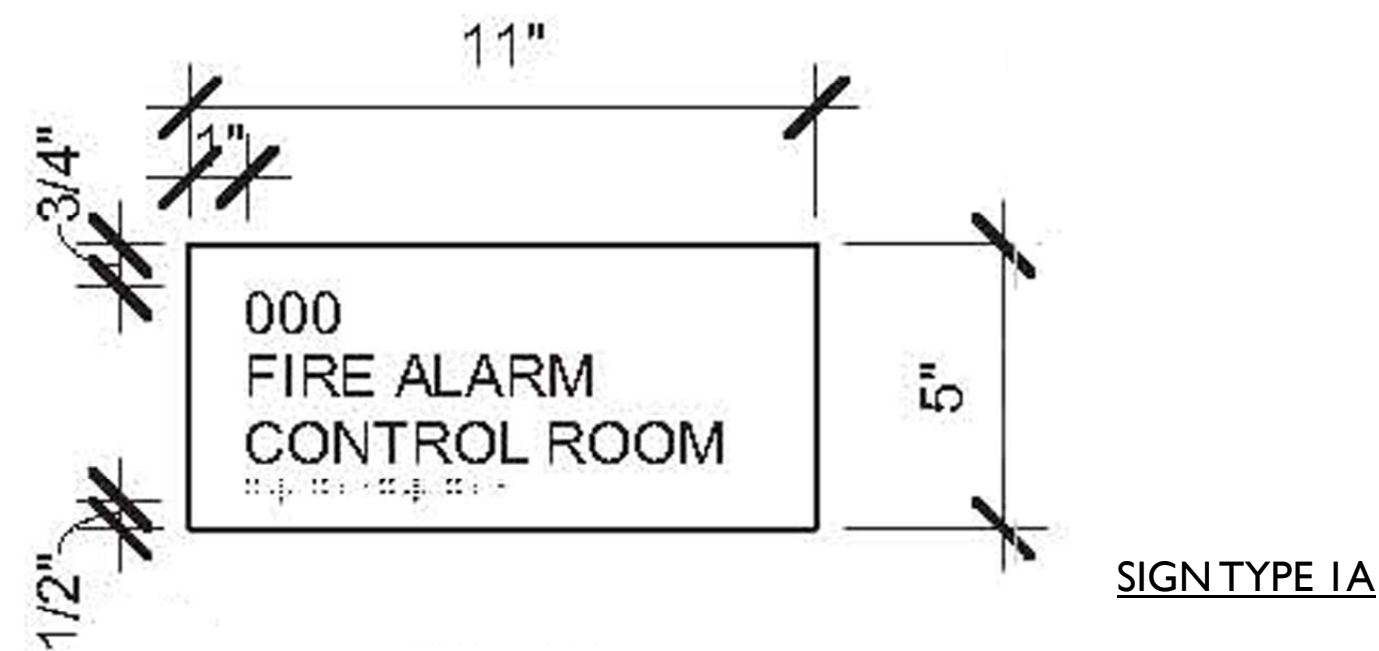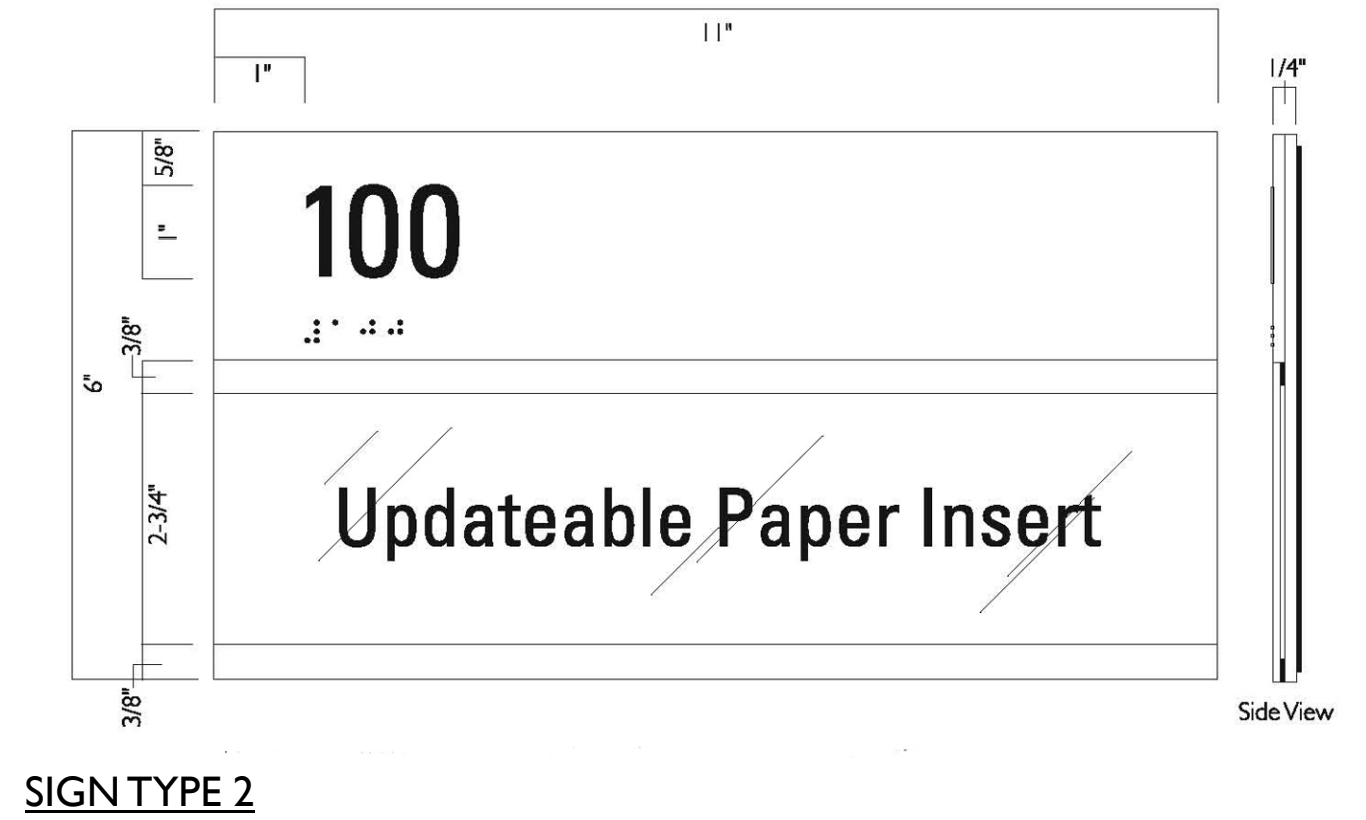


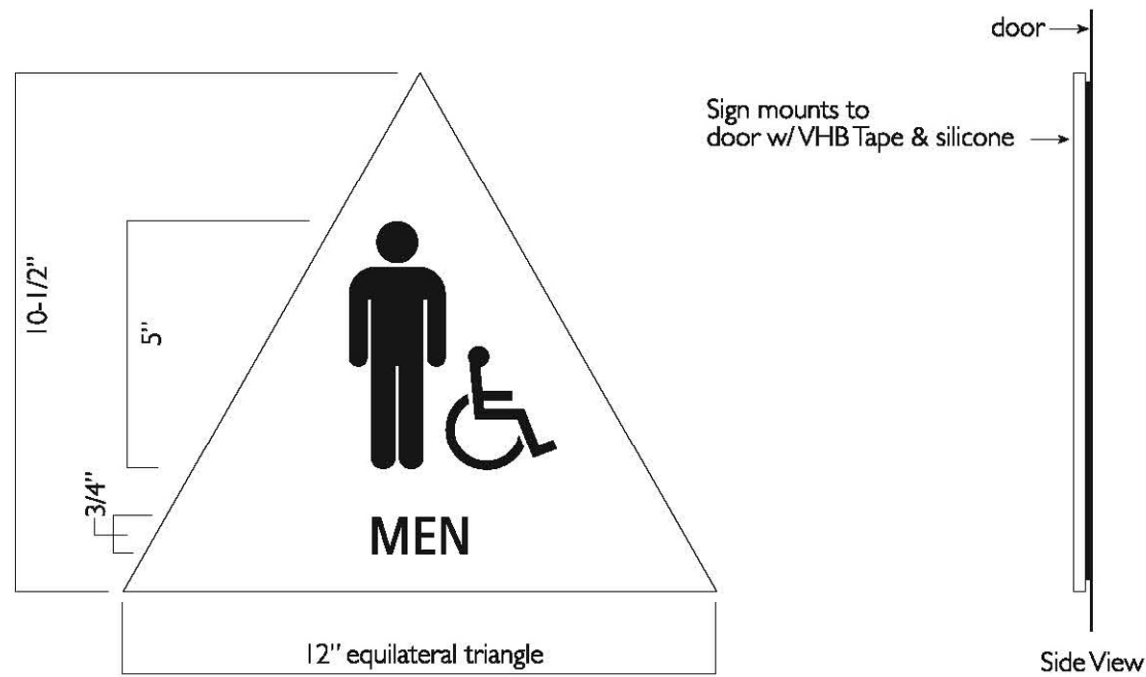

SIGN TYPE 4-MEN

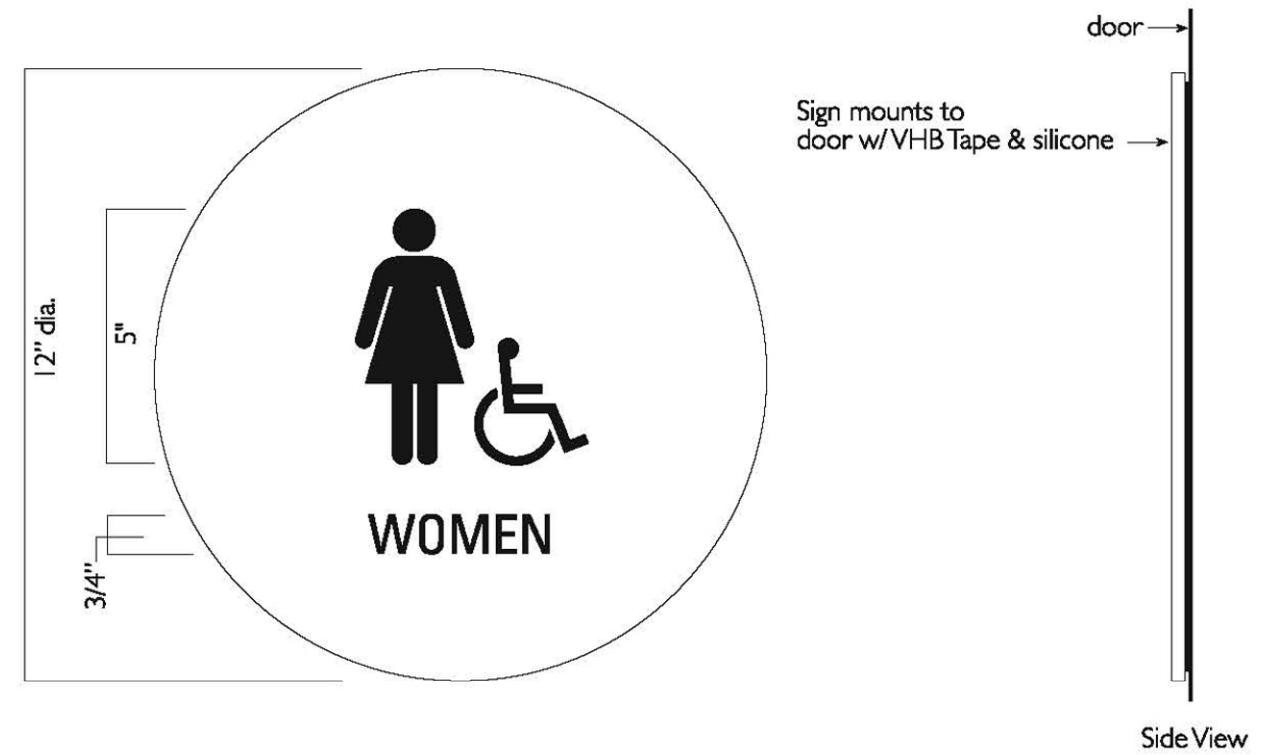


SIGN TYPE 4-WOMEN

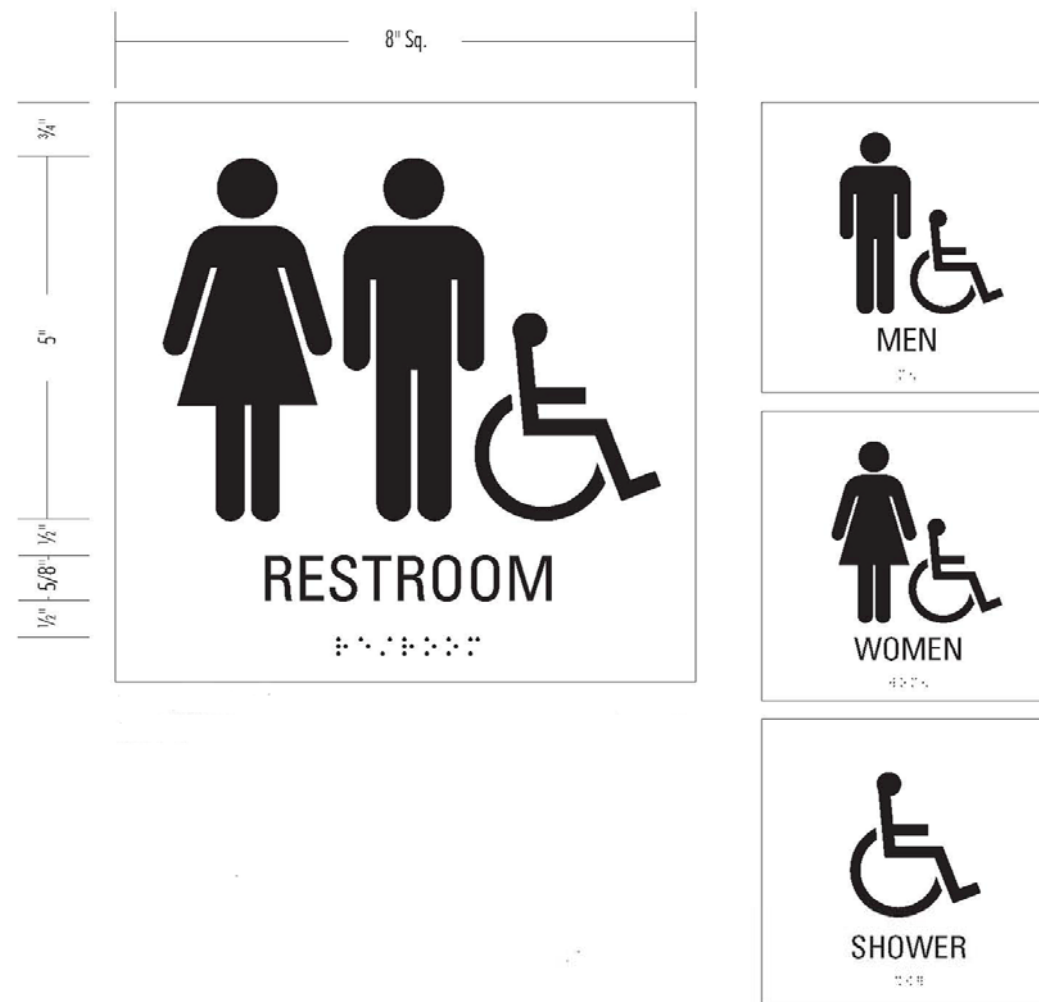


SIGN TYPE 6




SIGN TYPE 4-UNISEX

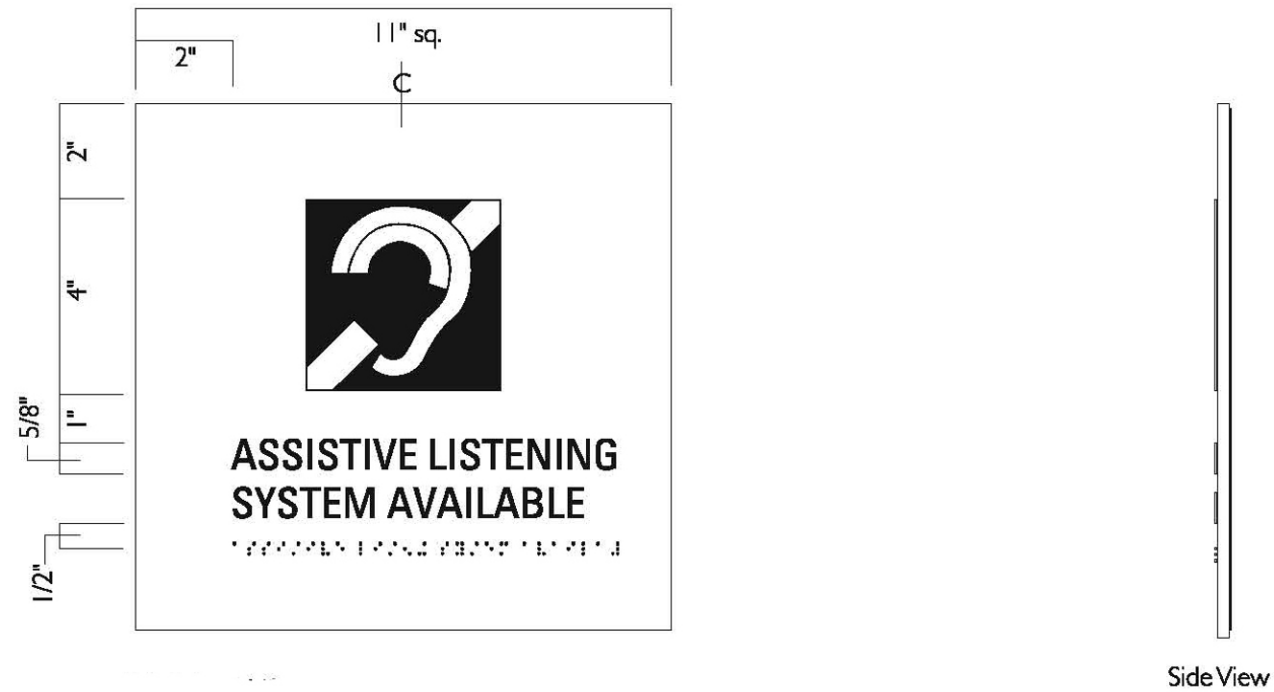


SIGN TYPE 7

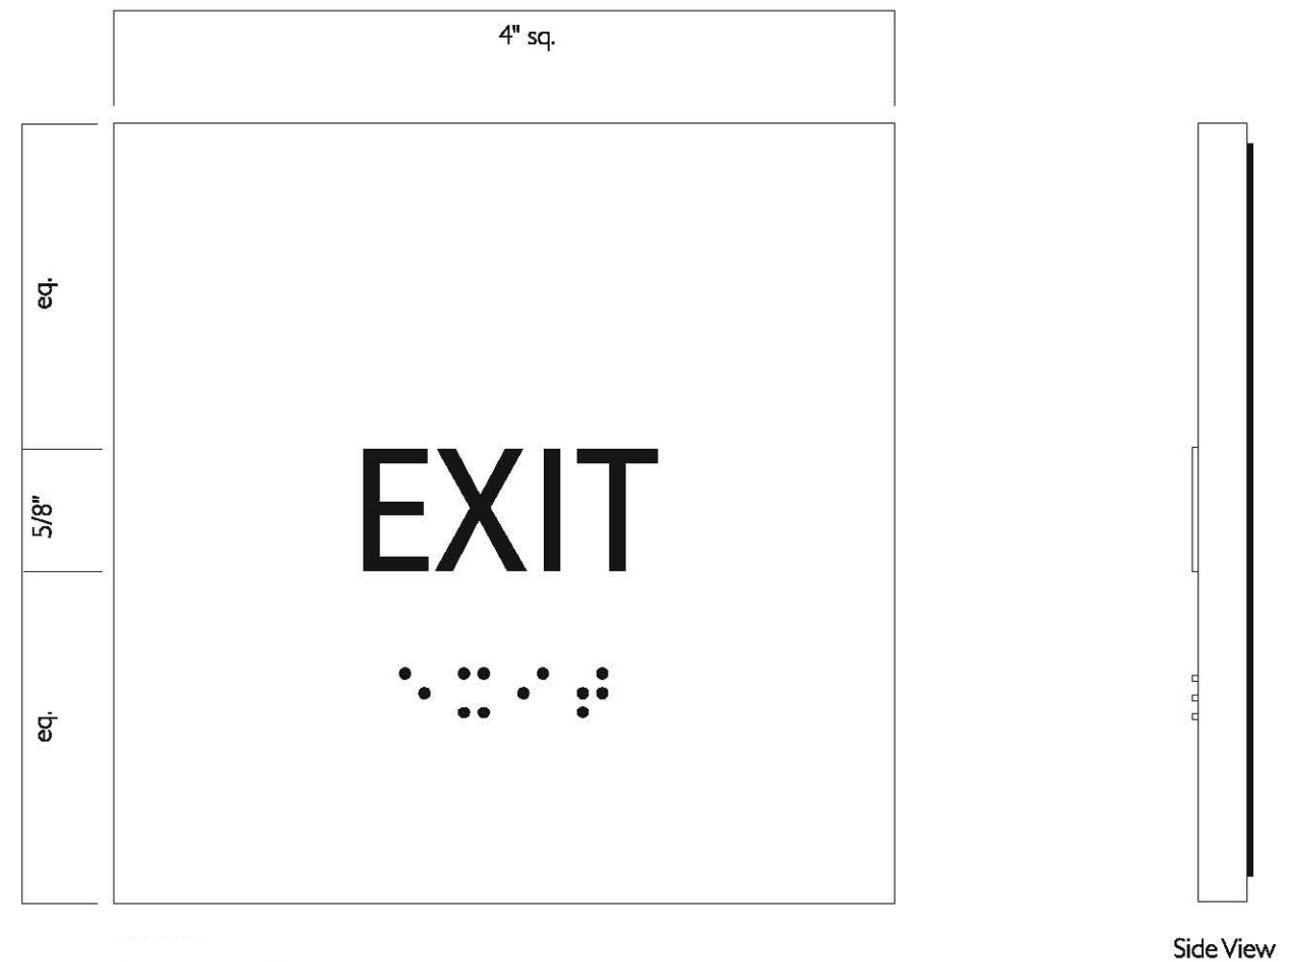


SIGN TYPE 8

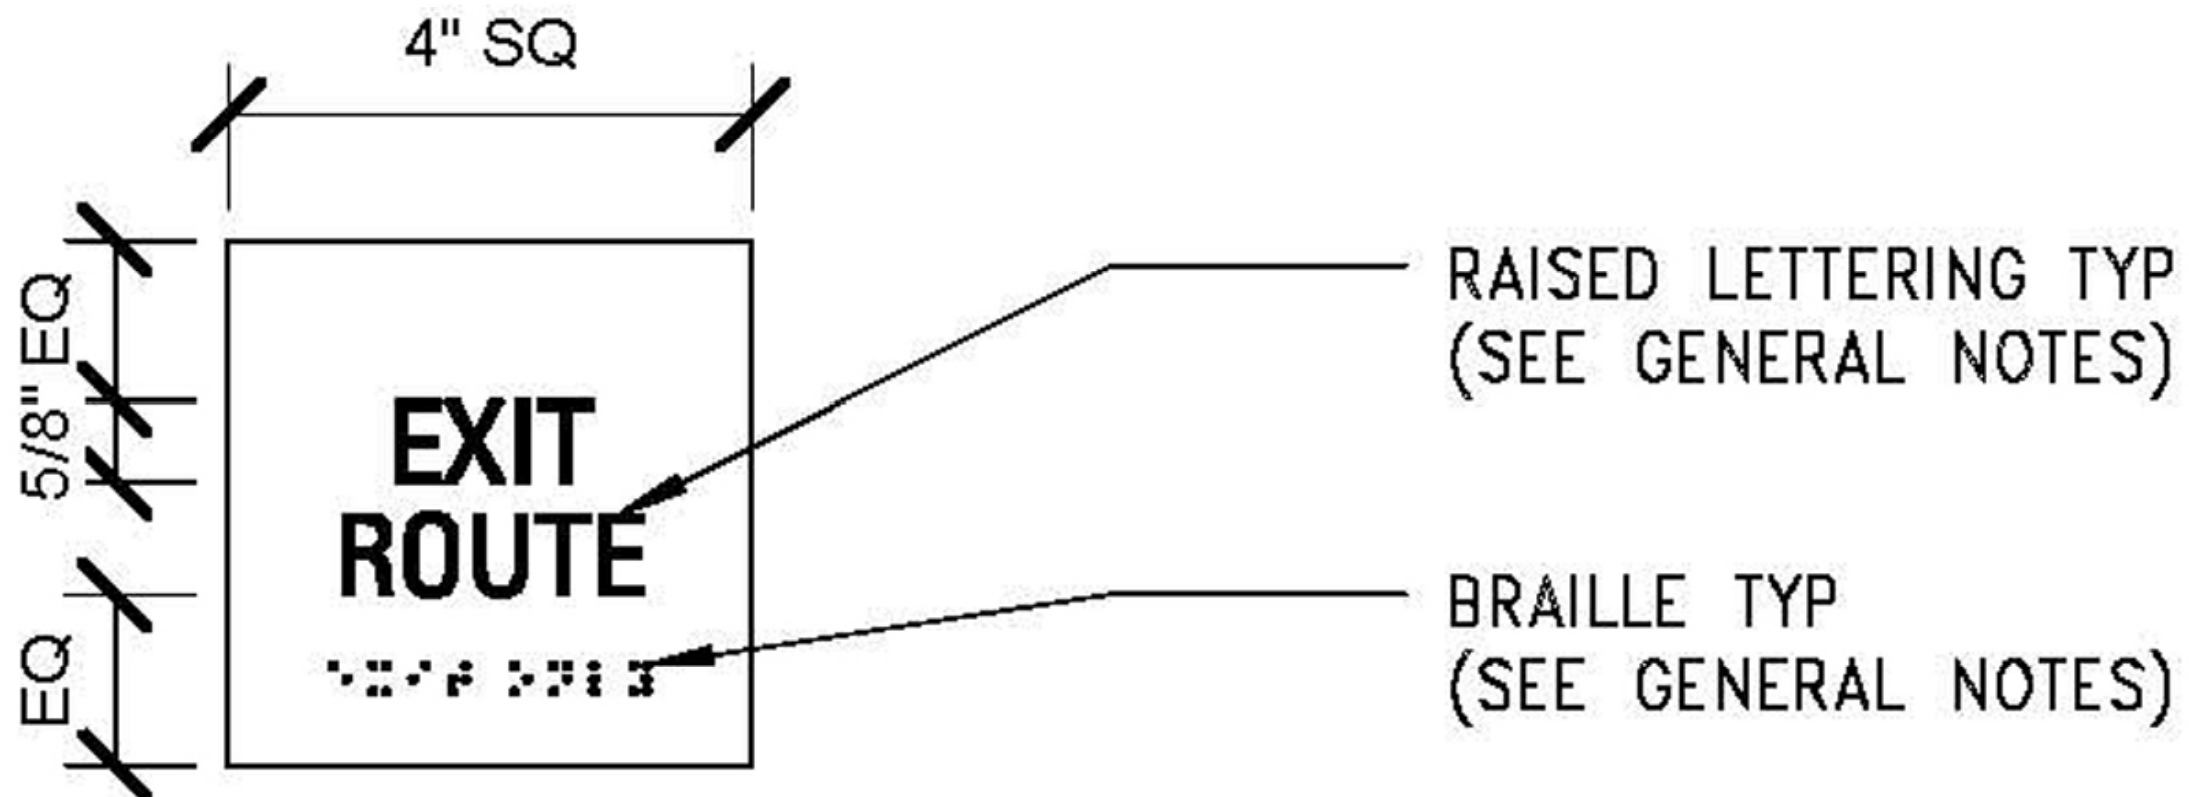


SIGN TYPE 8A

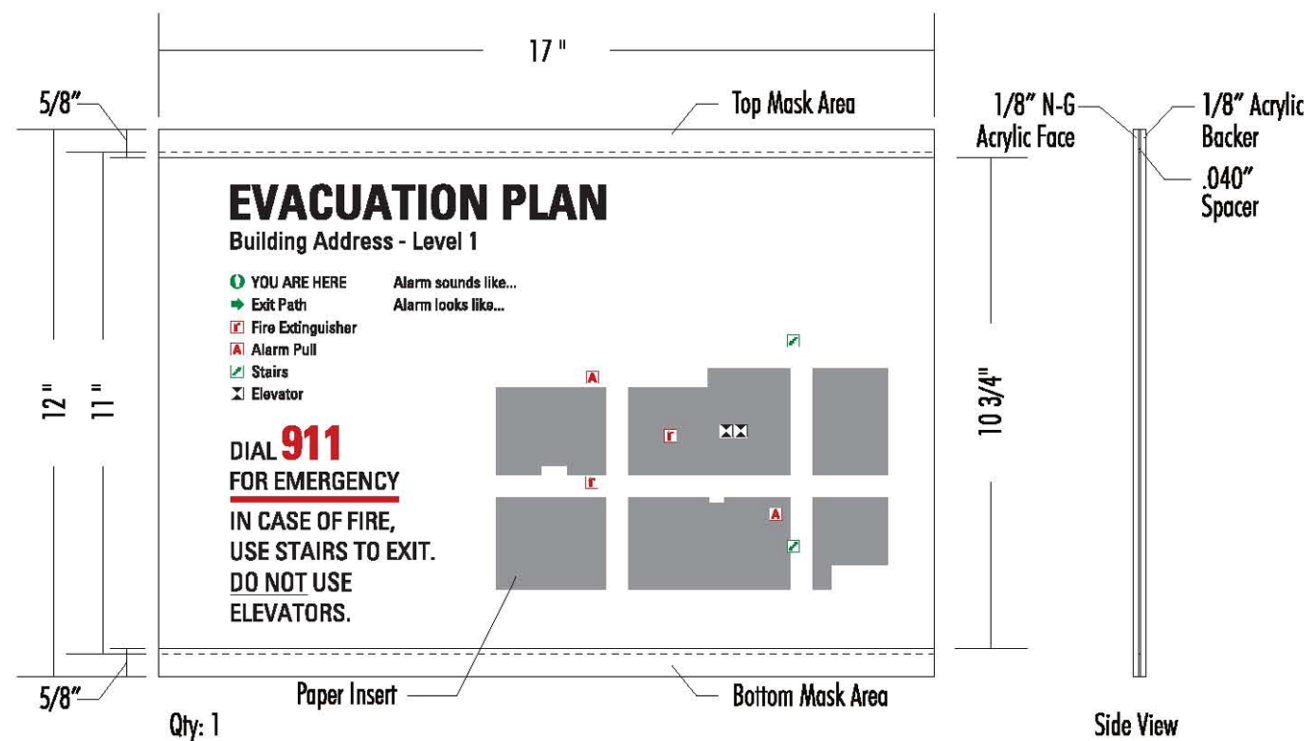


SIGN TYPE 9A

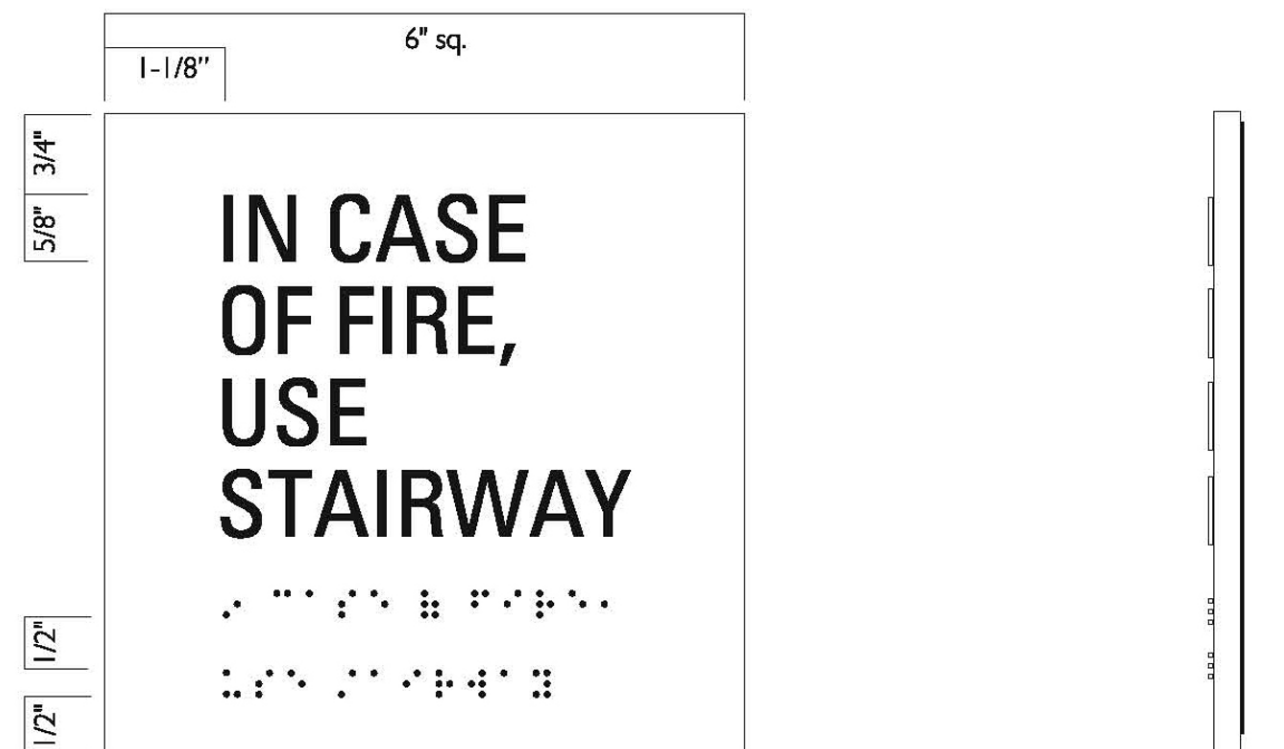


SIGN TYPE 10

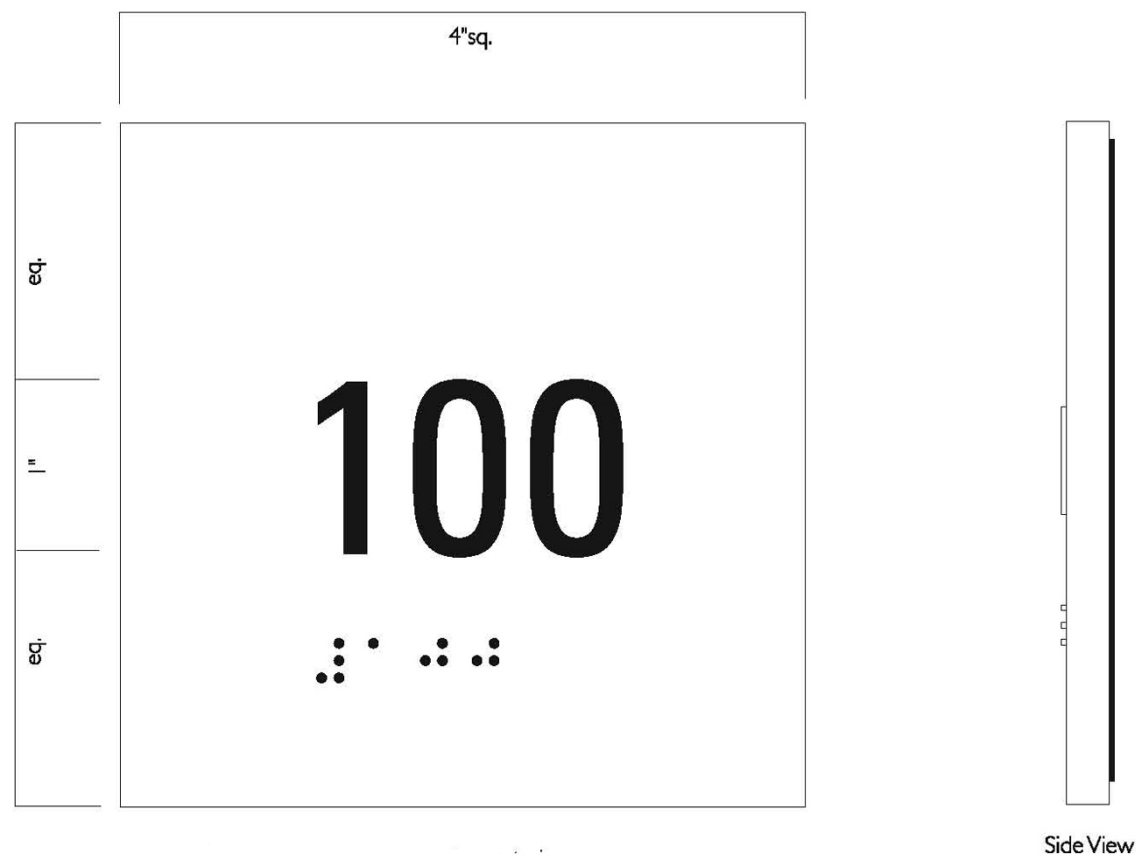


SIGN TYPE 15

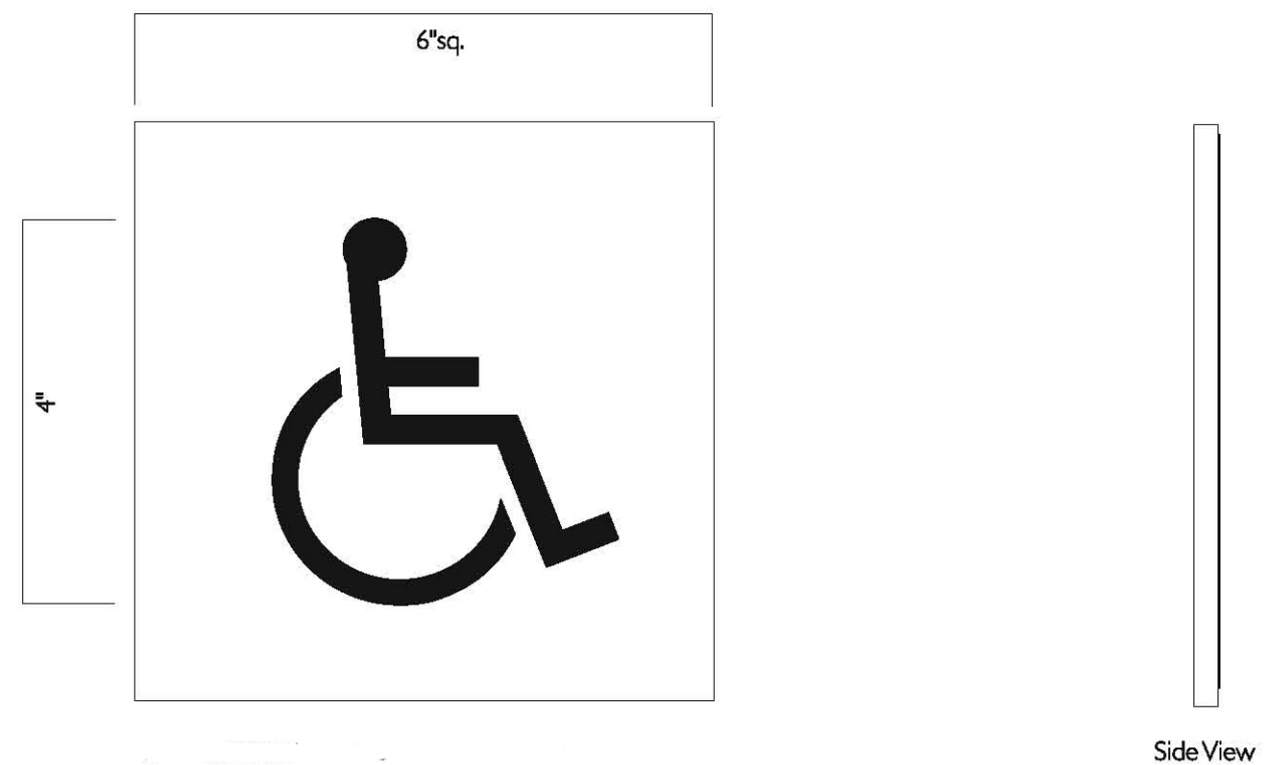


SIGN TYPE 12

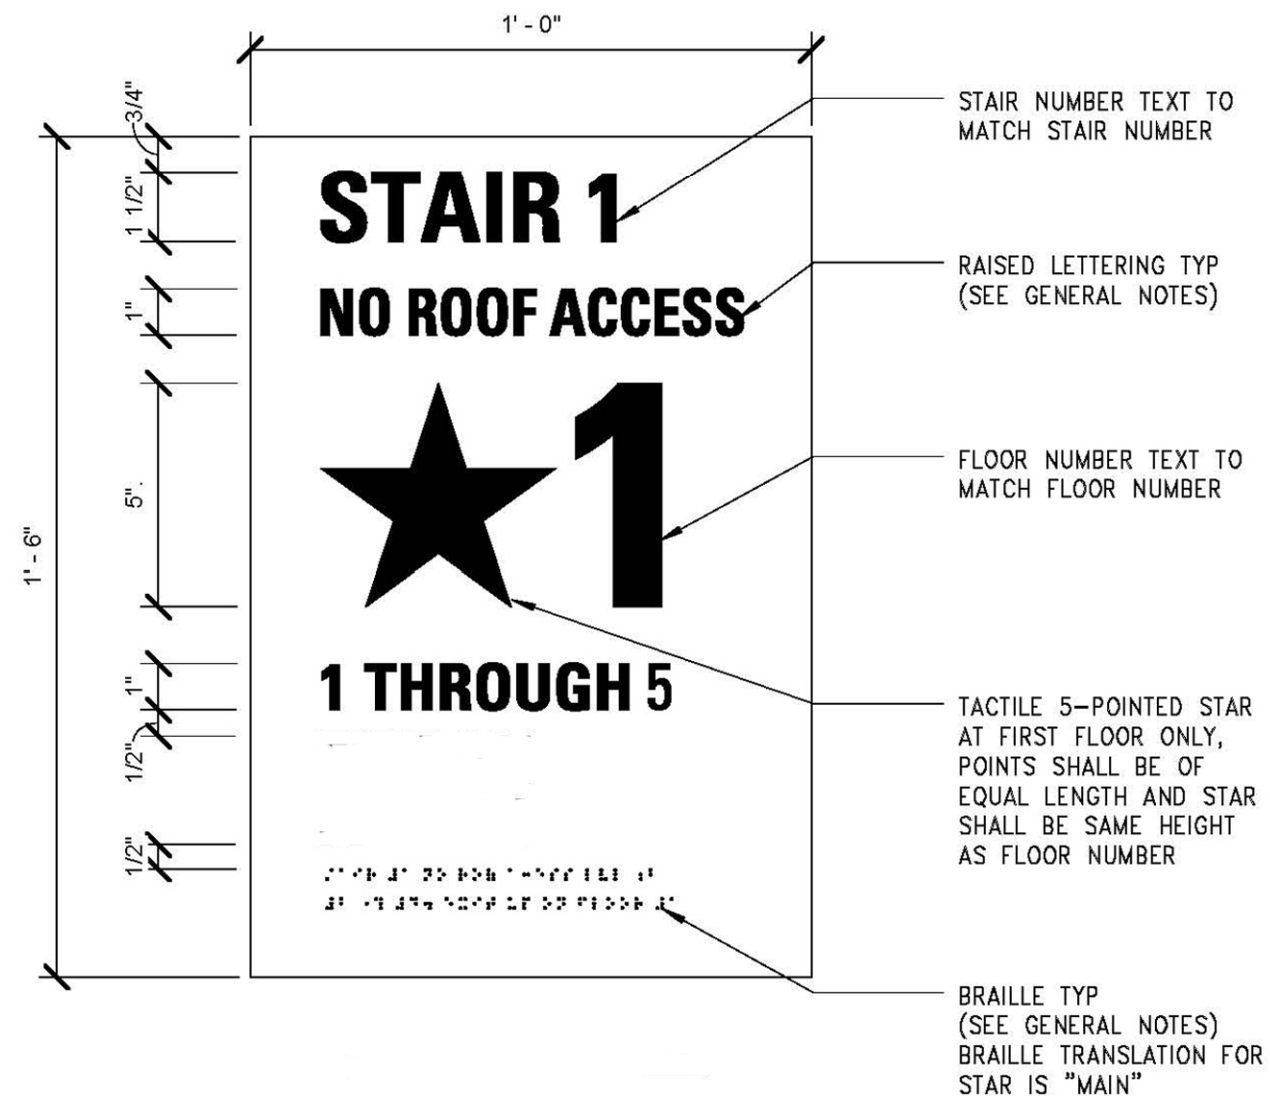


SIGN TYPE I3B

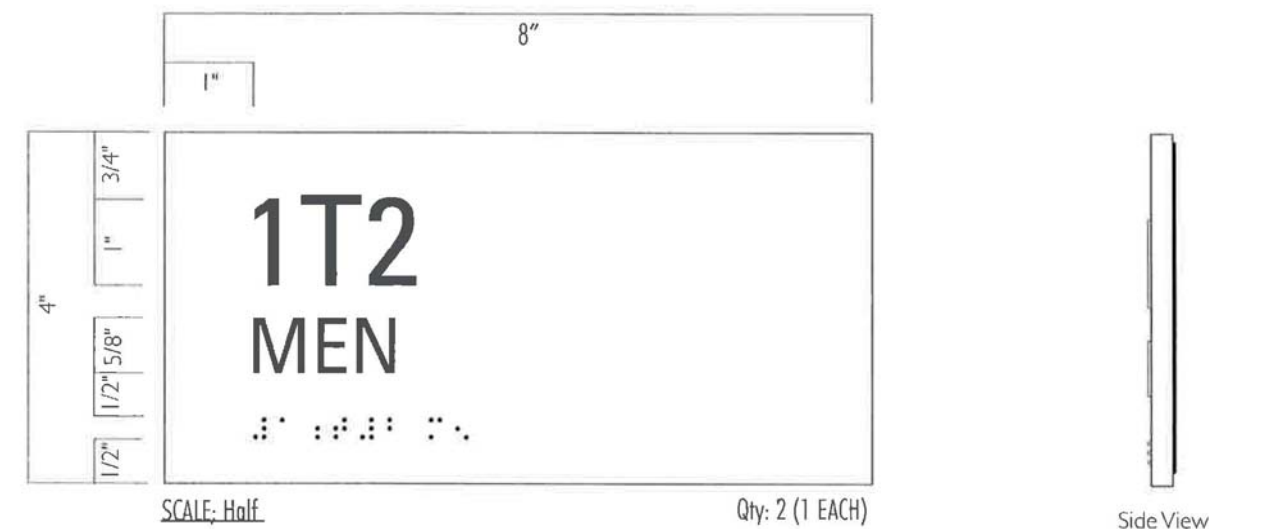


SIGN TYPE I5A

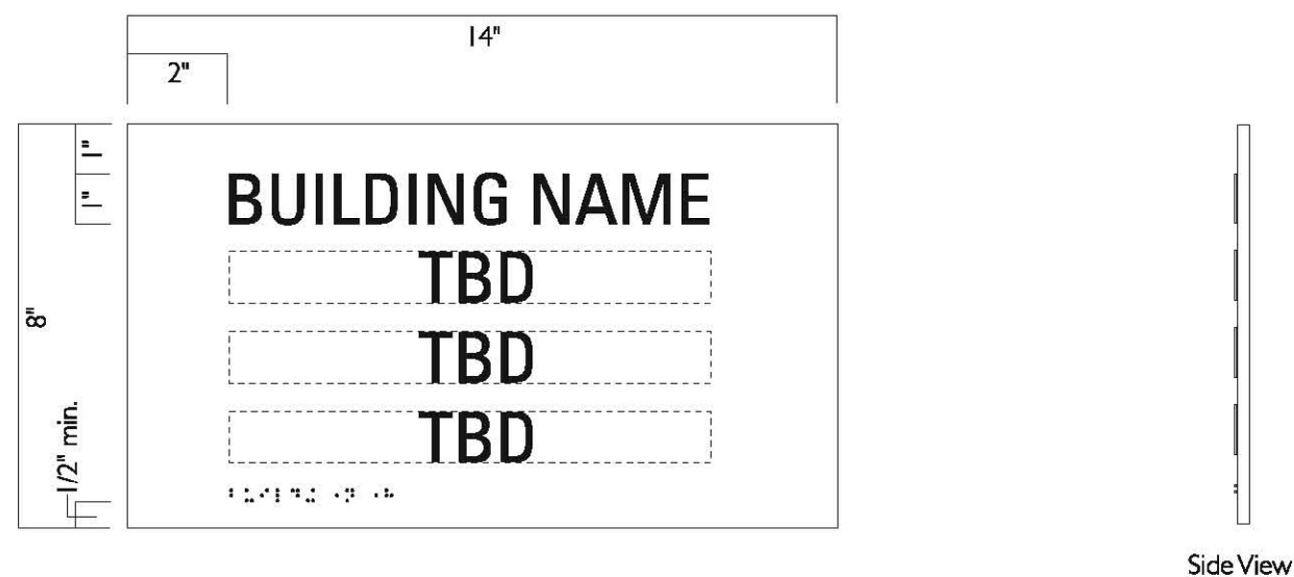

SIGN TYPE I6

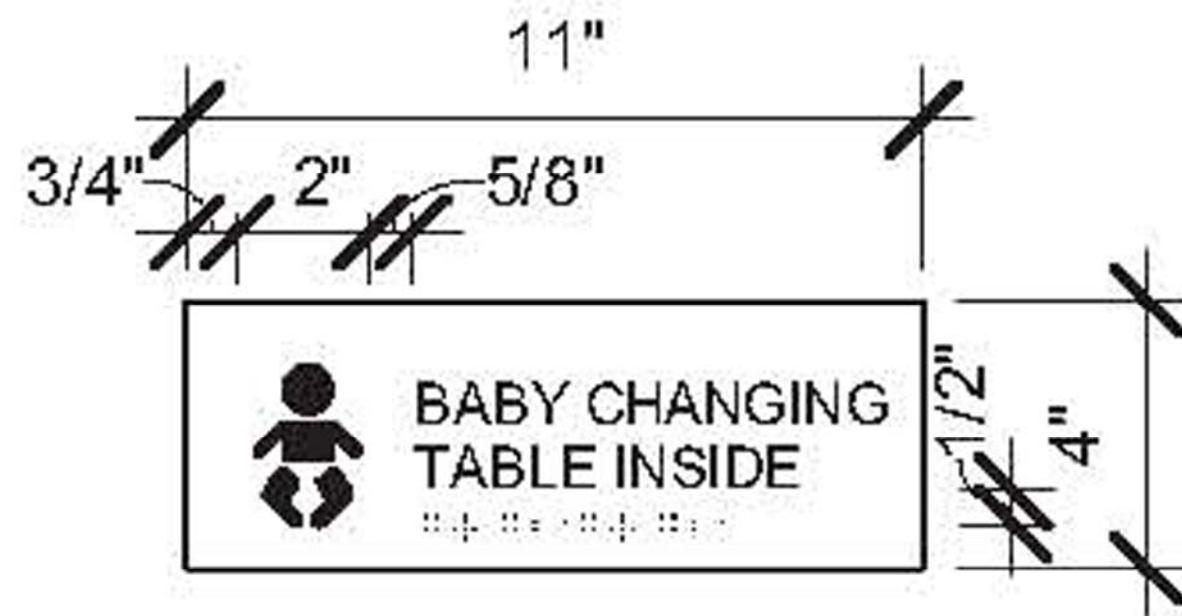


SIGN TYPE 4I

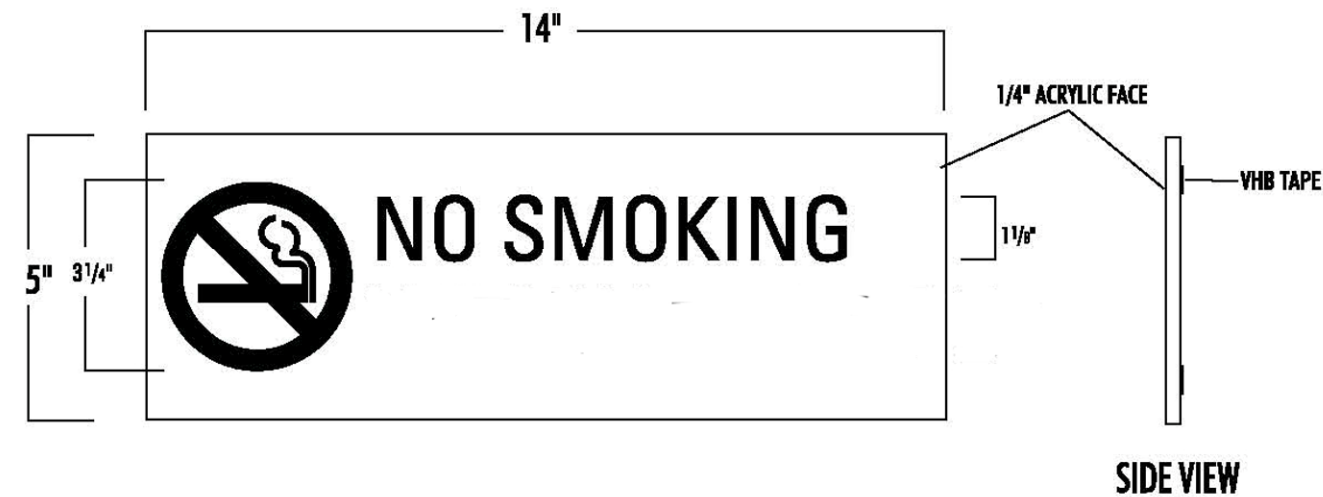


SIGN TYPE 40





SIGN TYPE 19

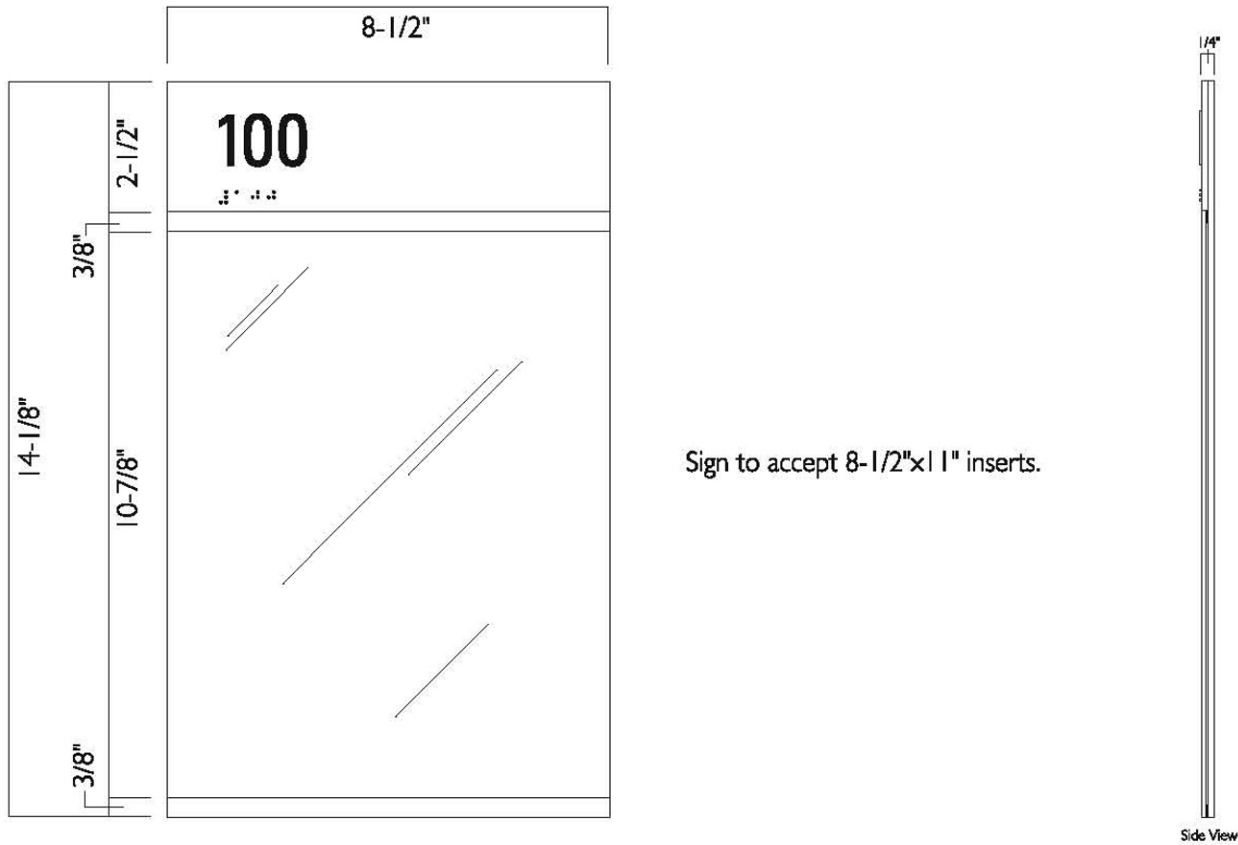


SIGN TYPE 21

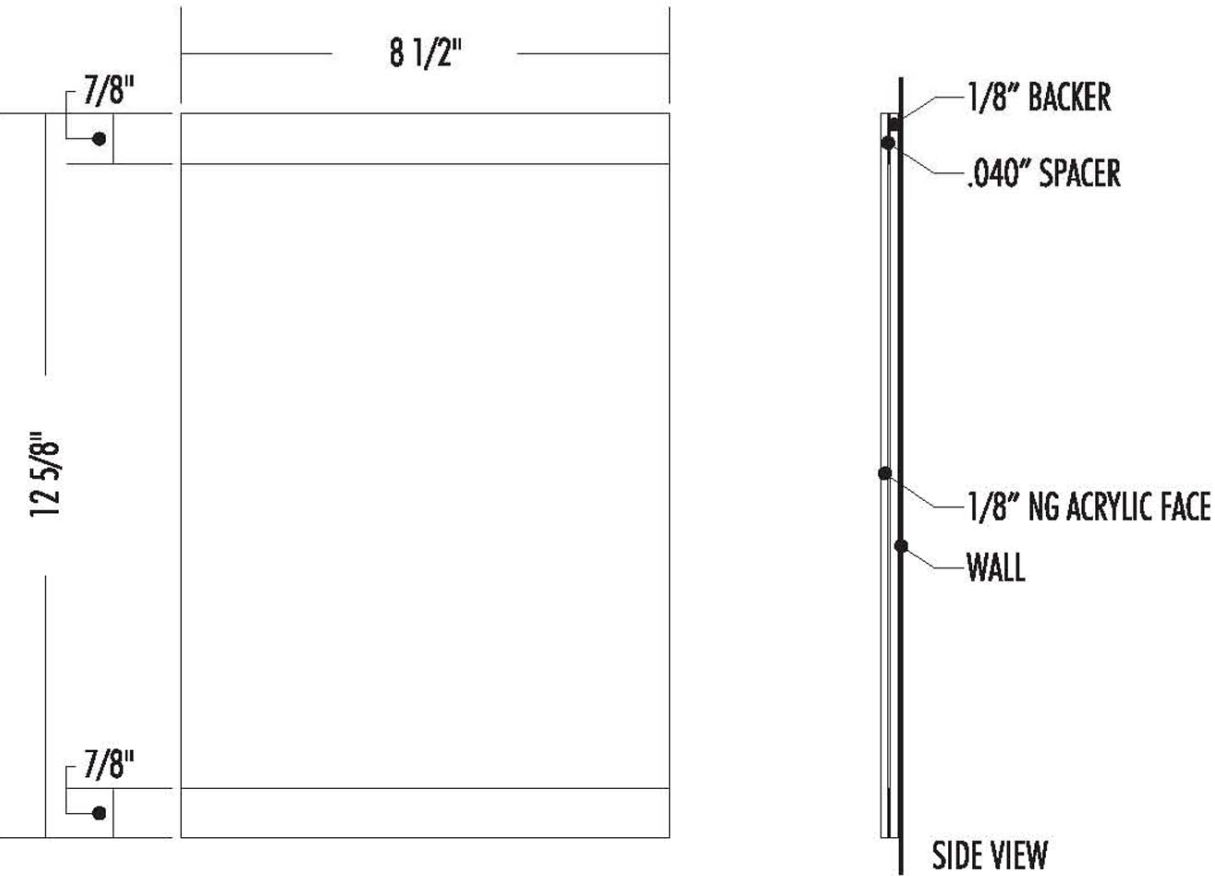


SIGN TYPE 22C

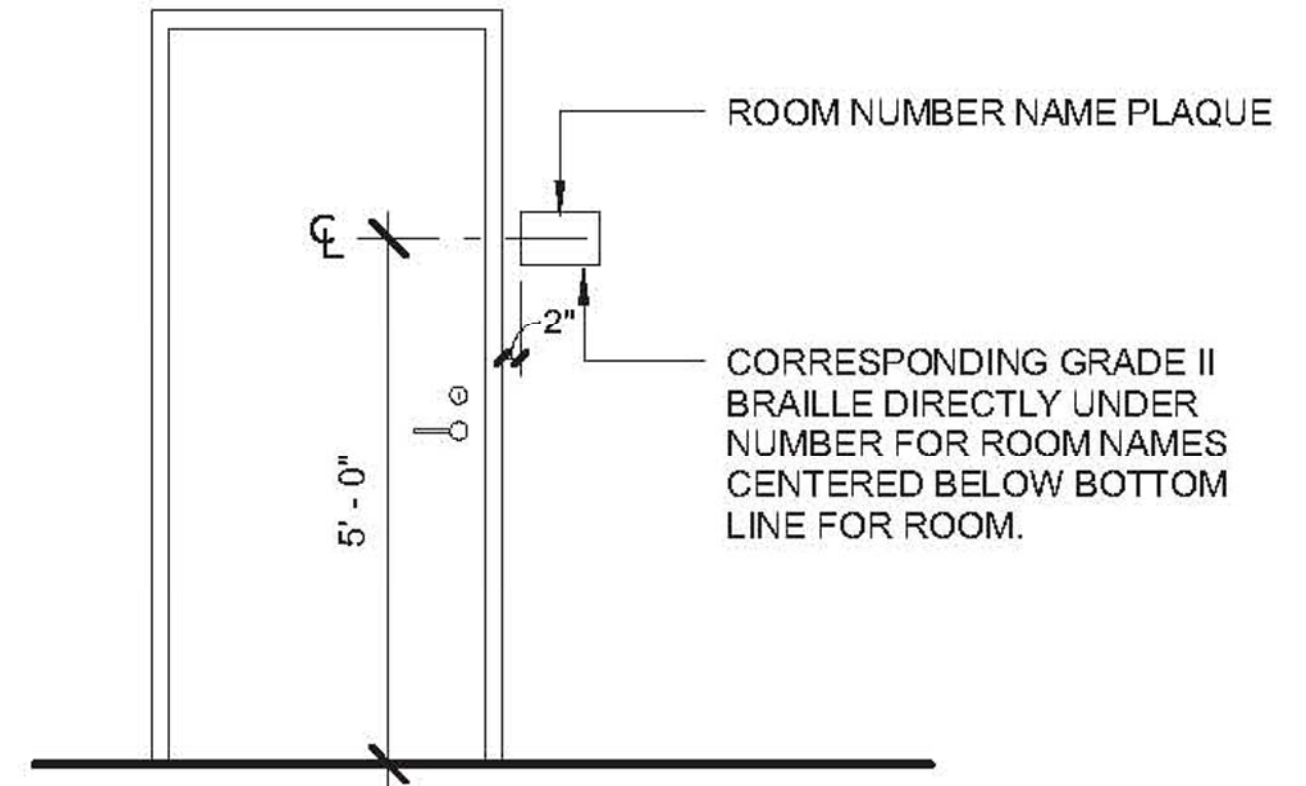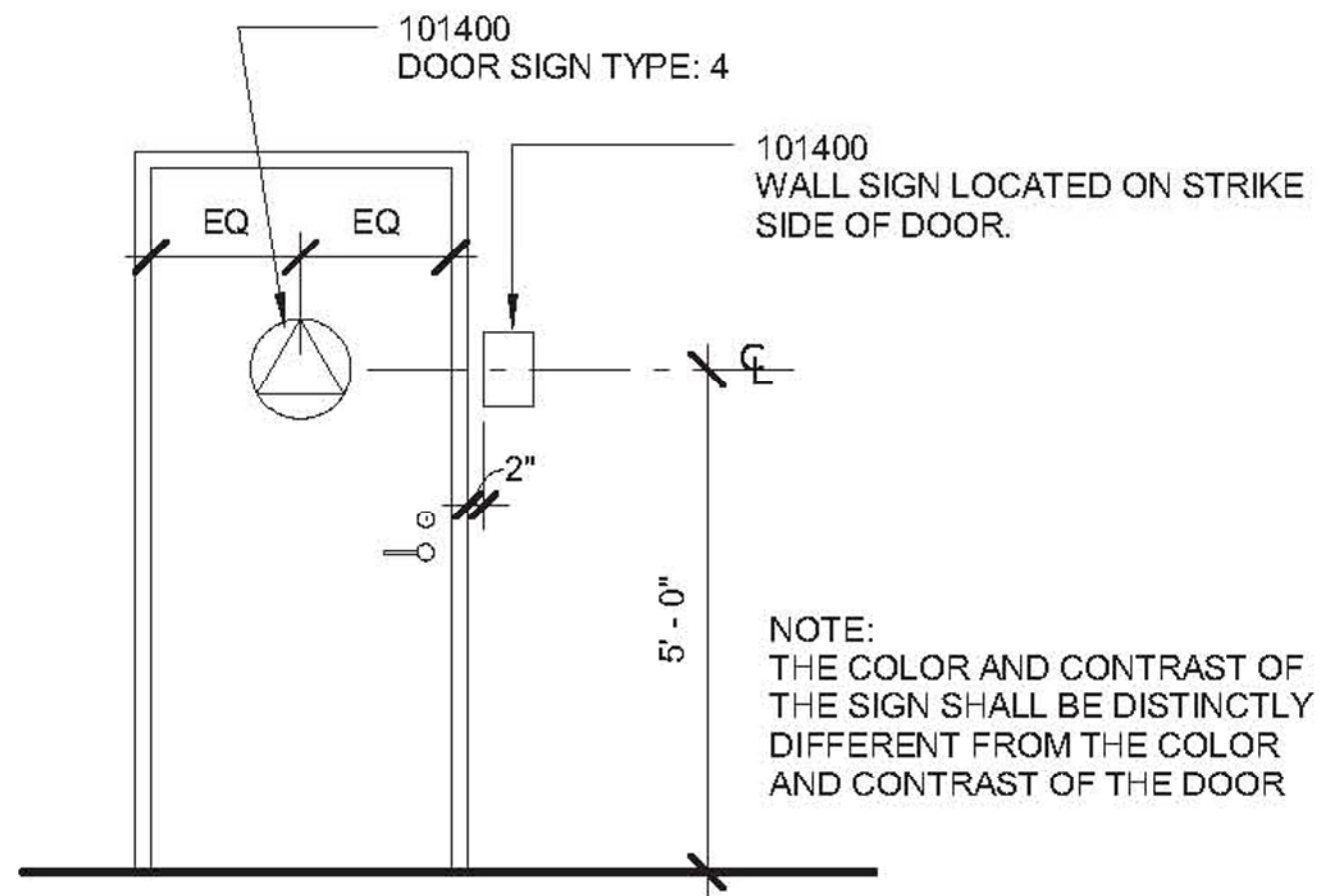

Typical Mounting Locations

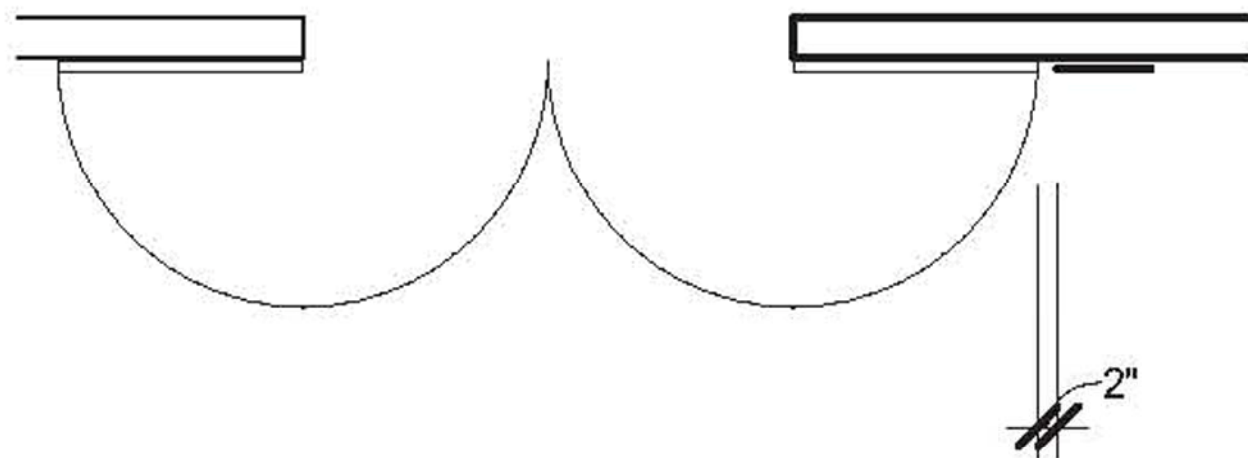

FOR 180d SWING

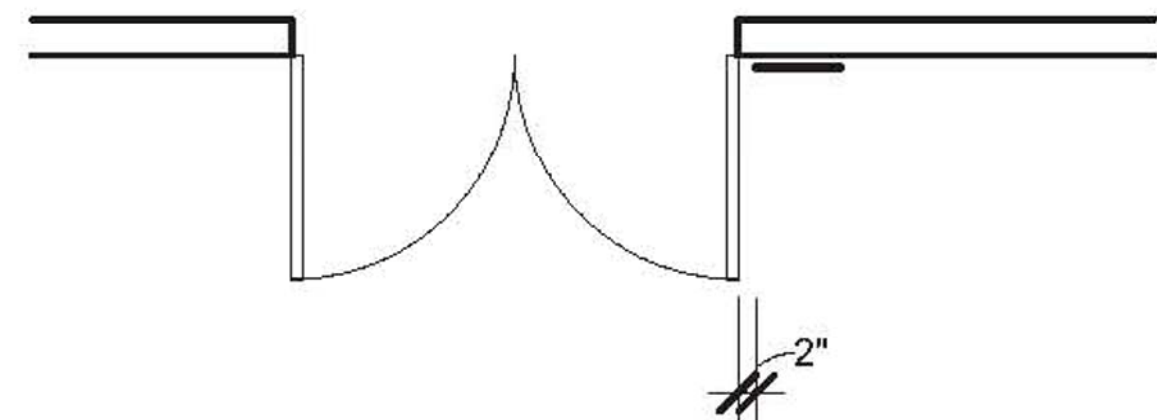

FOR 90d RESTRICTED SWING

Illuminated Exterior Building Moment Sign (AA2-Primary Building ID): Required Structure Calculations

Color & Materials Palette

** NOTE: ALL PAINT FINISHES ARE SATIN*

V-1




MATCH
PMS 653C
3M DUAL-COLOR
FILM
3635-200

P-5



Grey
Sherwin Williams
Porpoise
SW 7047

P-8

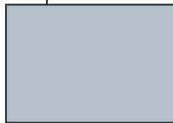


MATTHEWS #30136
"Brushed Alum"

P-9



LOGO BLUE
T.B.D.

P-10

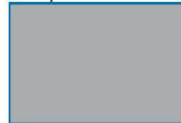

Sherwin Williams
DOVETAIL
SW 7018



Minion Bold

ABCDEFGHIJKLMNOPQRSTUVWXYZ
abcdefghijklmnopqrstuvwxyz
1234567890

Frutiger 65 Bold


ABCDEFGHIJKLMNOPQRSTUVWXYZ
abcdefghijklmnopqrstuvwxyz
1234567890

Frutiger 57 Condensed

ABCDEFGHIJKLMNOPQRSTUVWXYZ
abcdefghijklmnopqrstuvwxyz
1234567890

Frutiger 55 Roman





ABCDEFGHIJKLMNOPQRSTUVWXYZ
abcdefghijklmnopqrstuvwxyz
1234567890

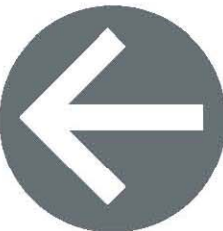




Copy on all AA2 signs are Minion Bold, unless otherwise specified on drawing.

Fabricated cabinet with copy/logo panels each side, cabinet is internally illuminated, partial gap behind panels allow light spill onto base only, all other sides are enclosed (no visible light)


Sign is doublefaced

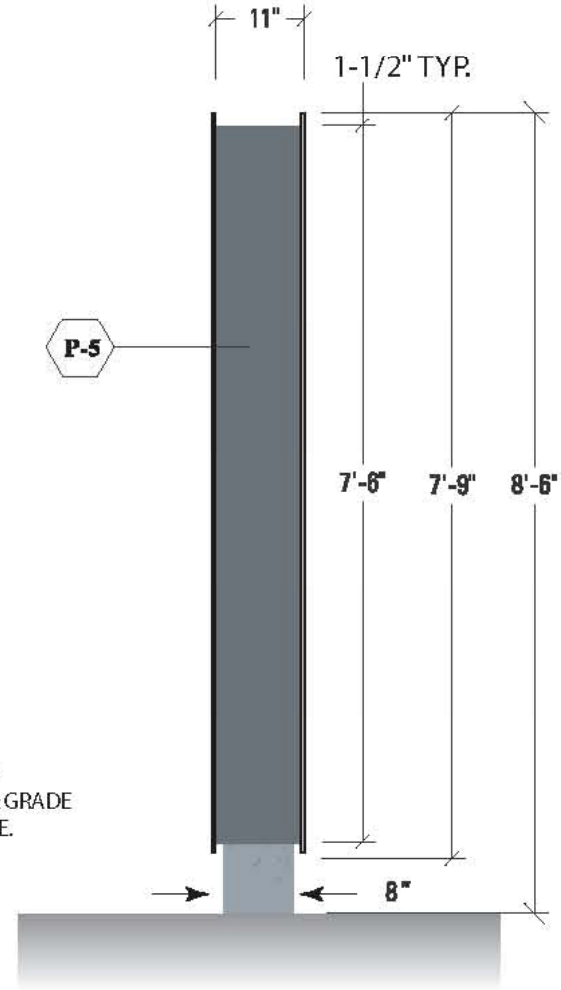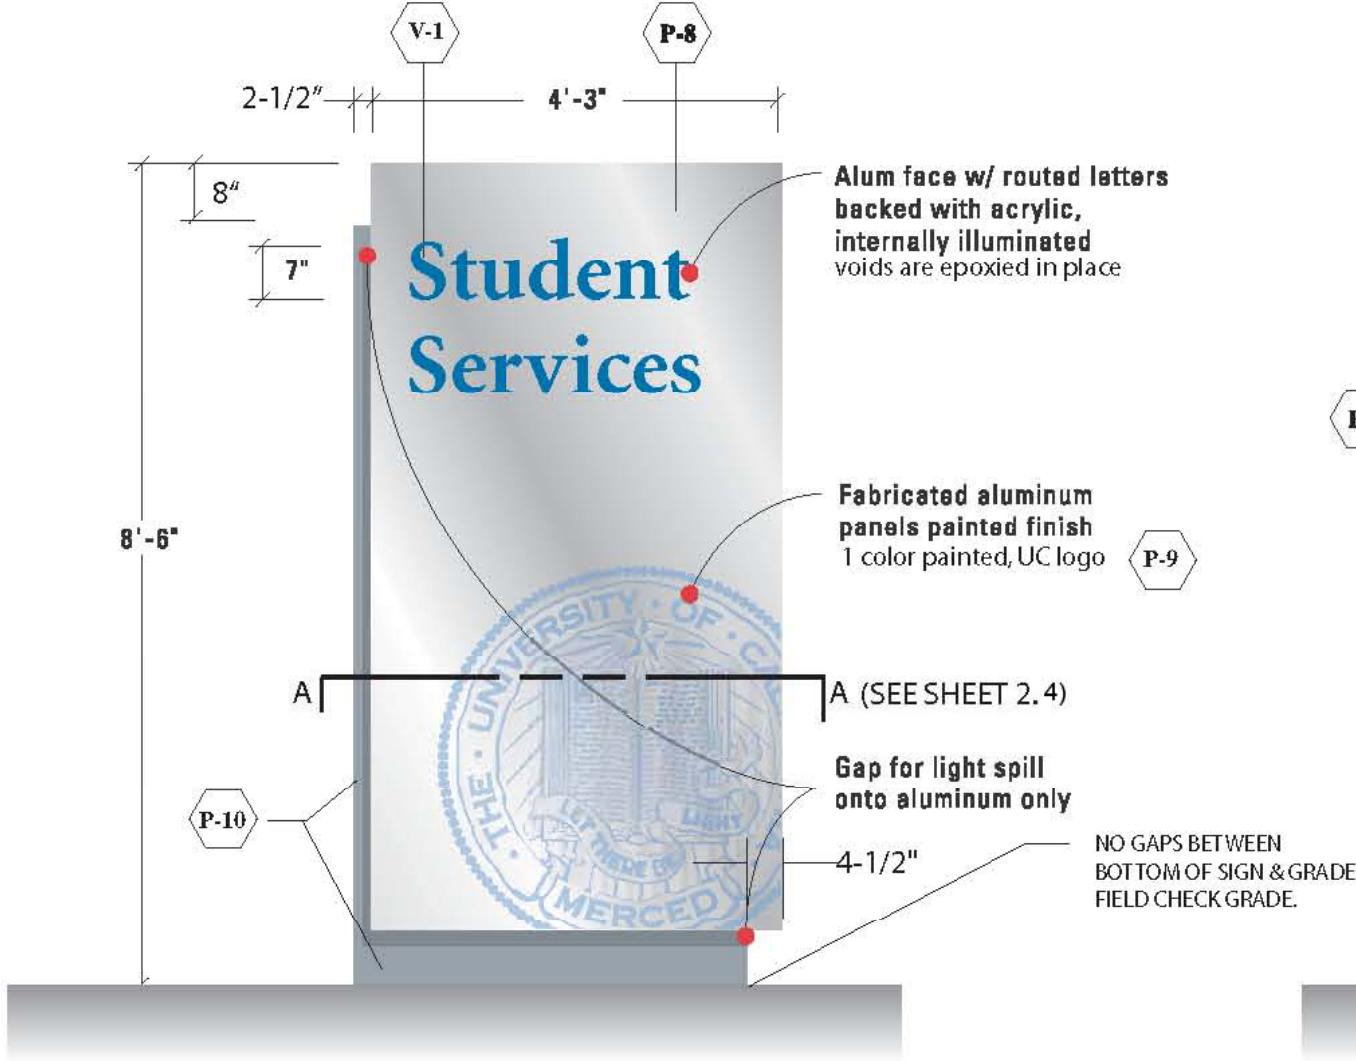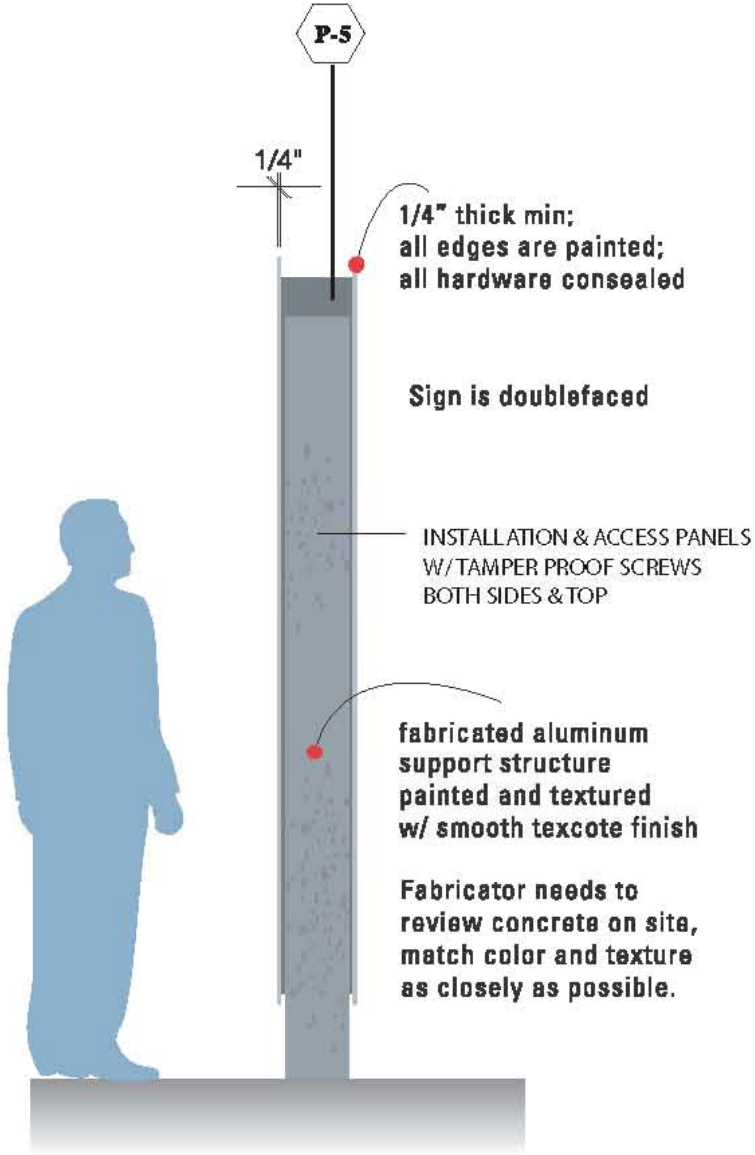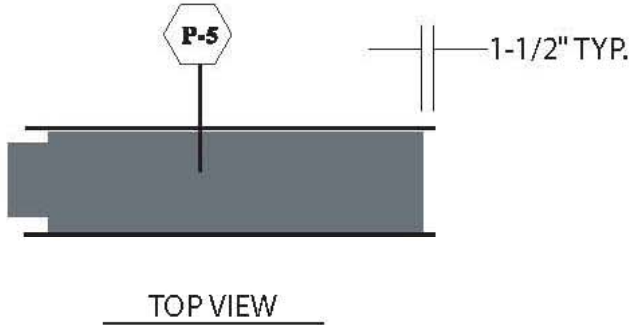


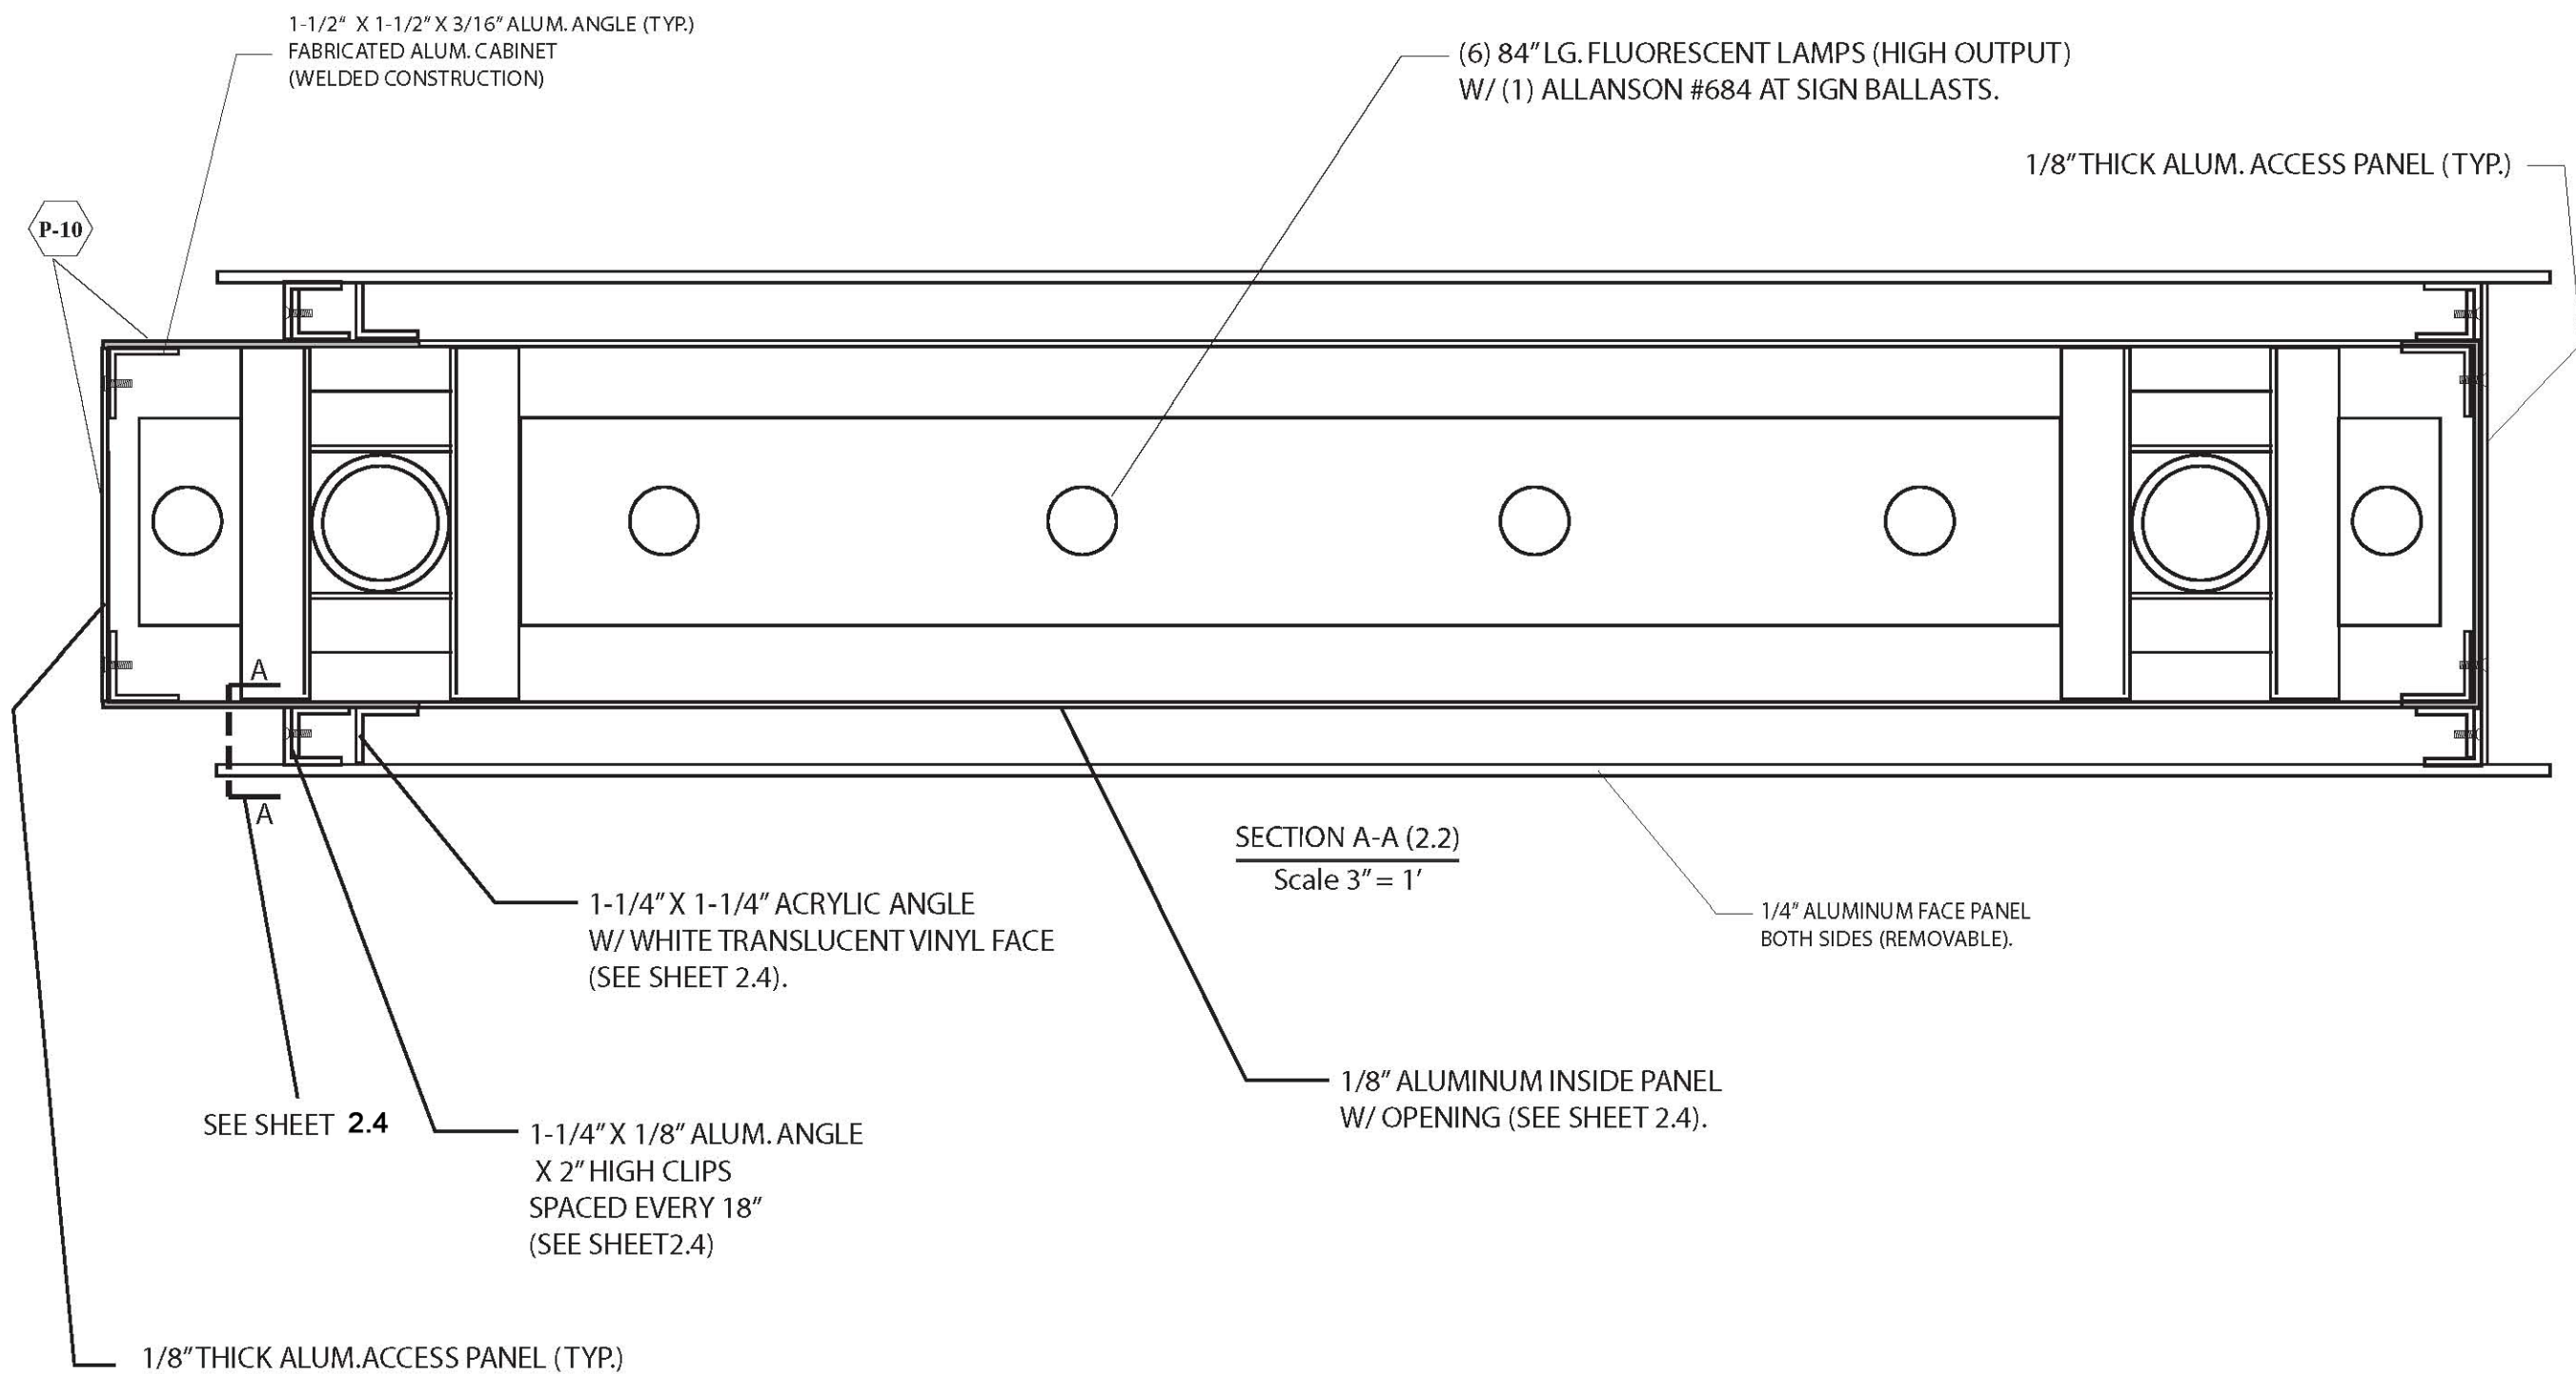

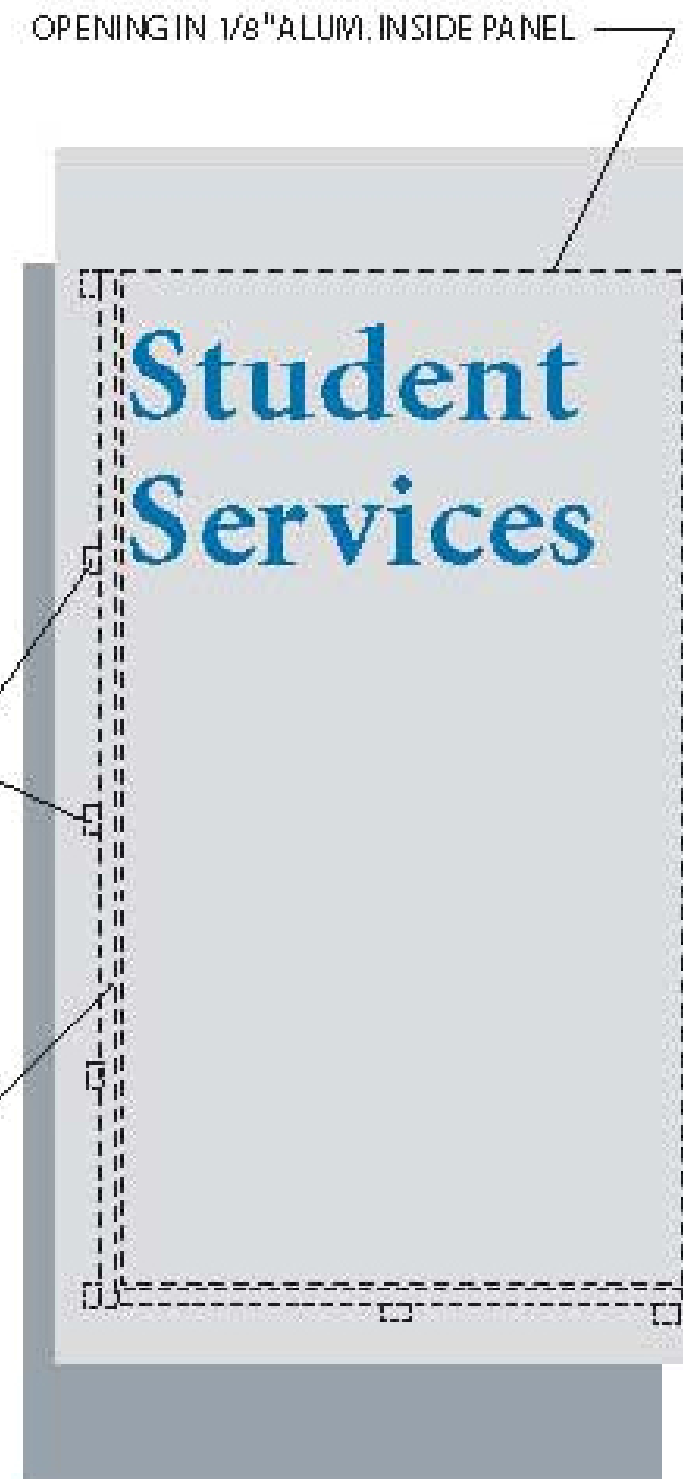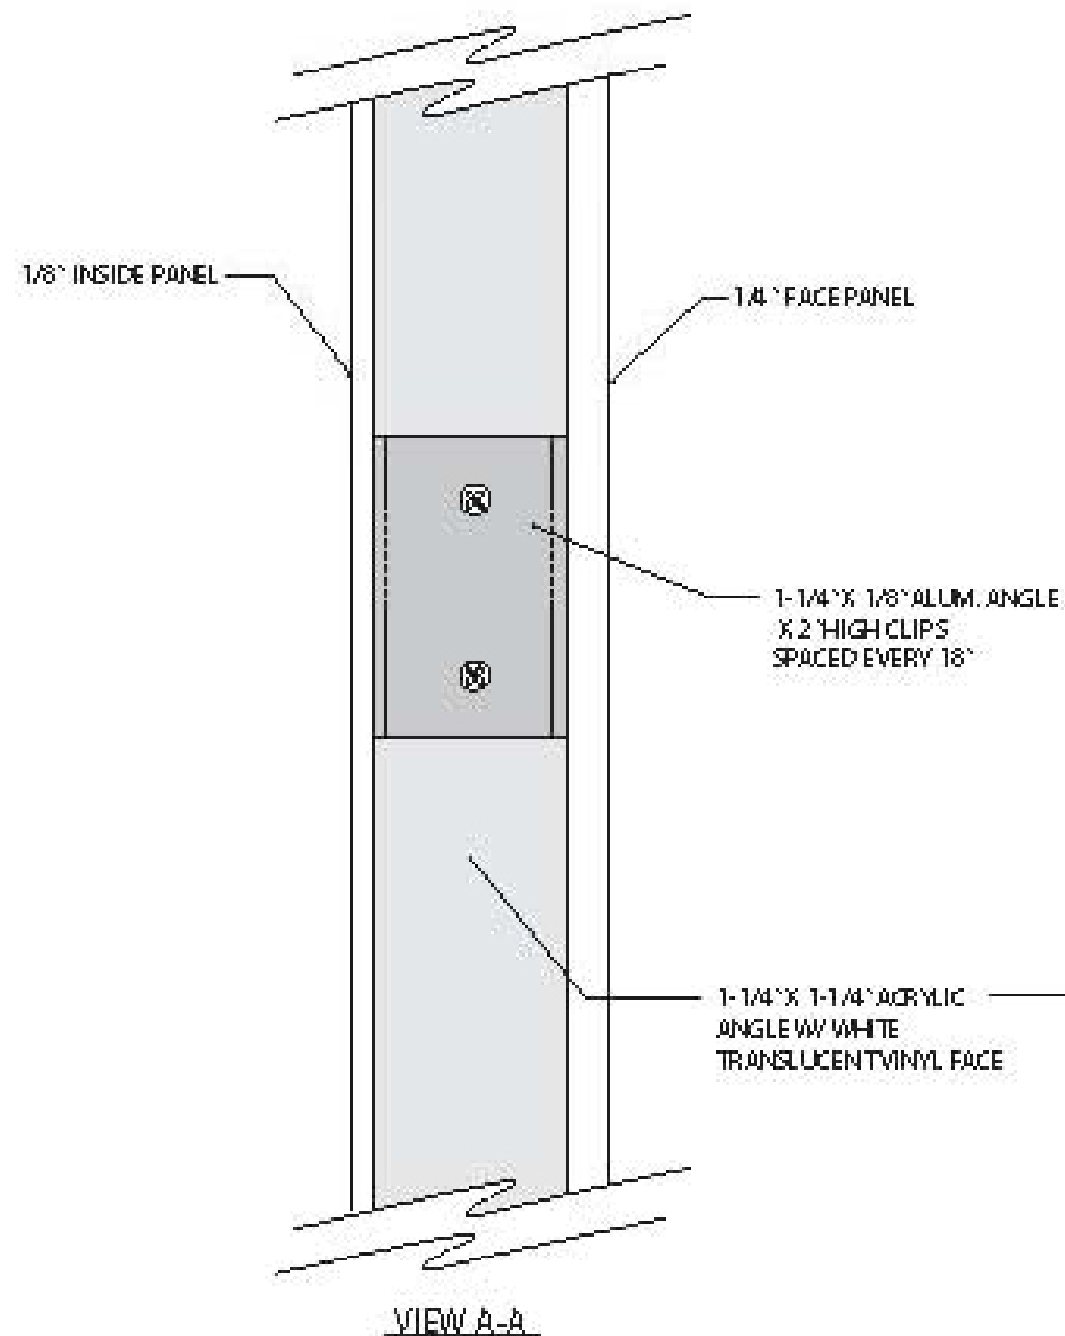


(6) 84" LG. FLUORESCENT LAMPS (HIGH OUTPUT)
W/ (1) ALLANSON #684 AT SIGN BALLASTS.

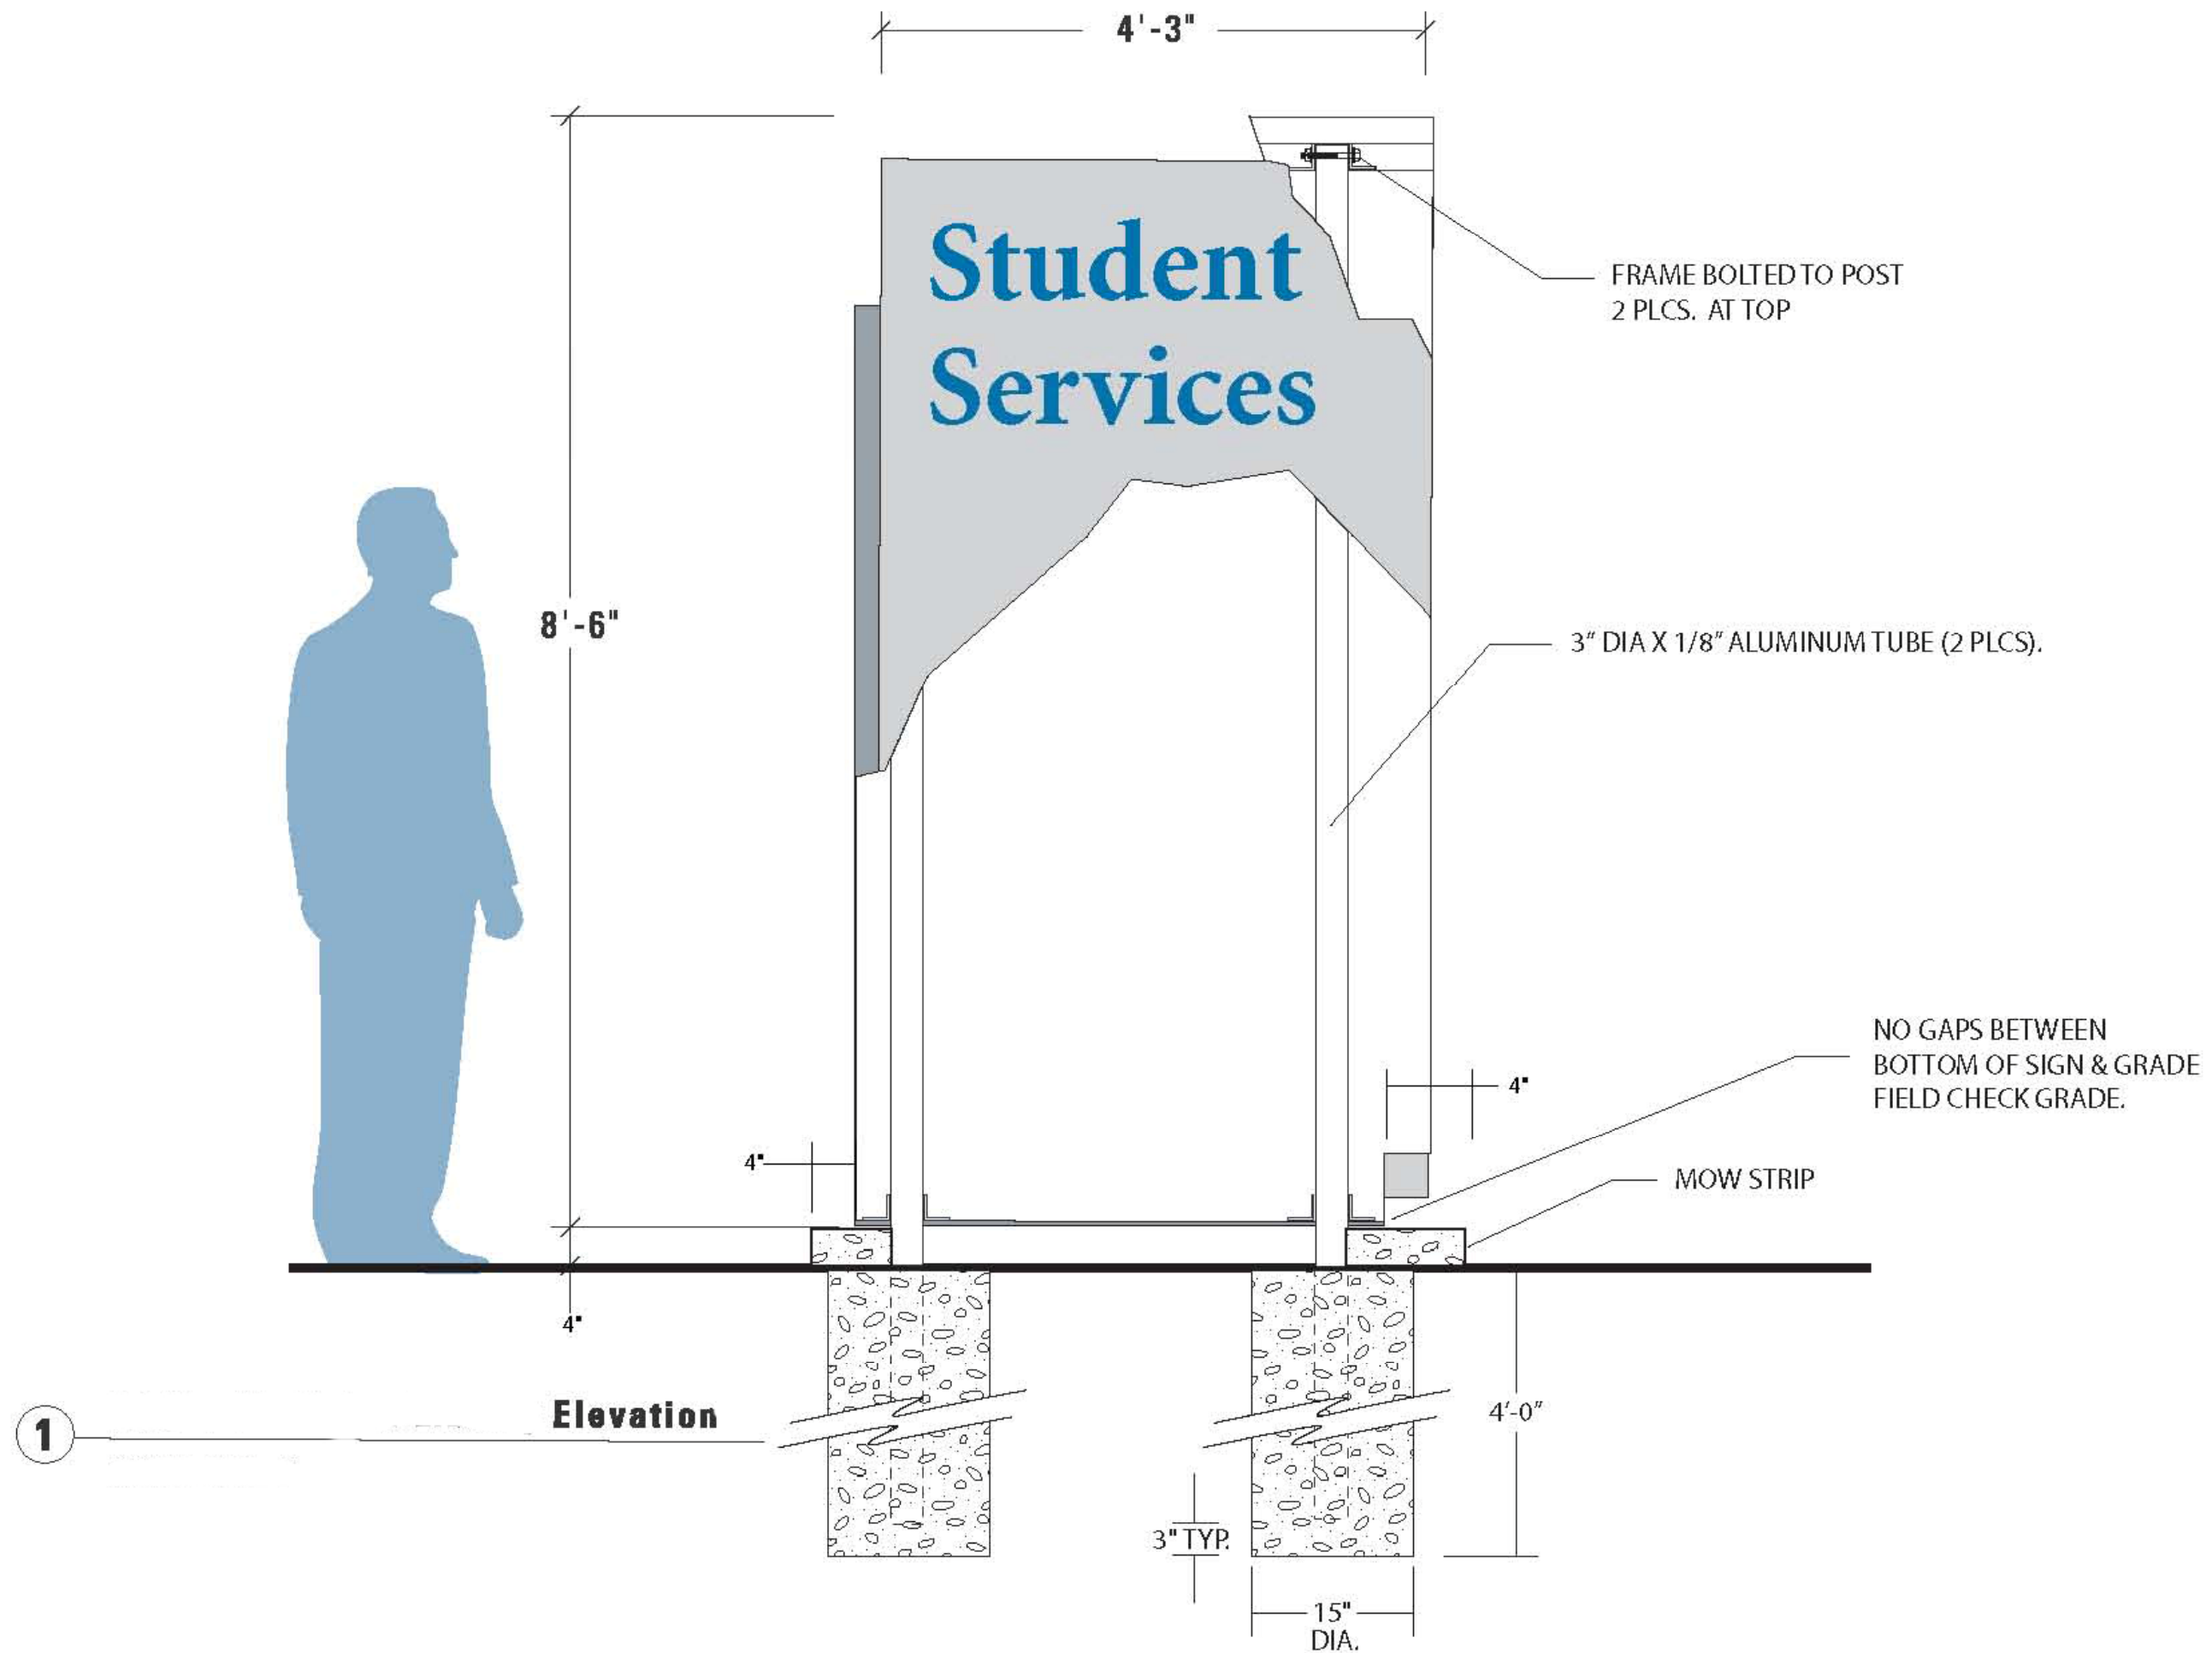


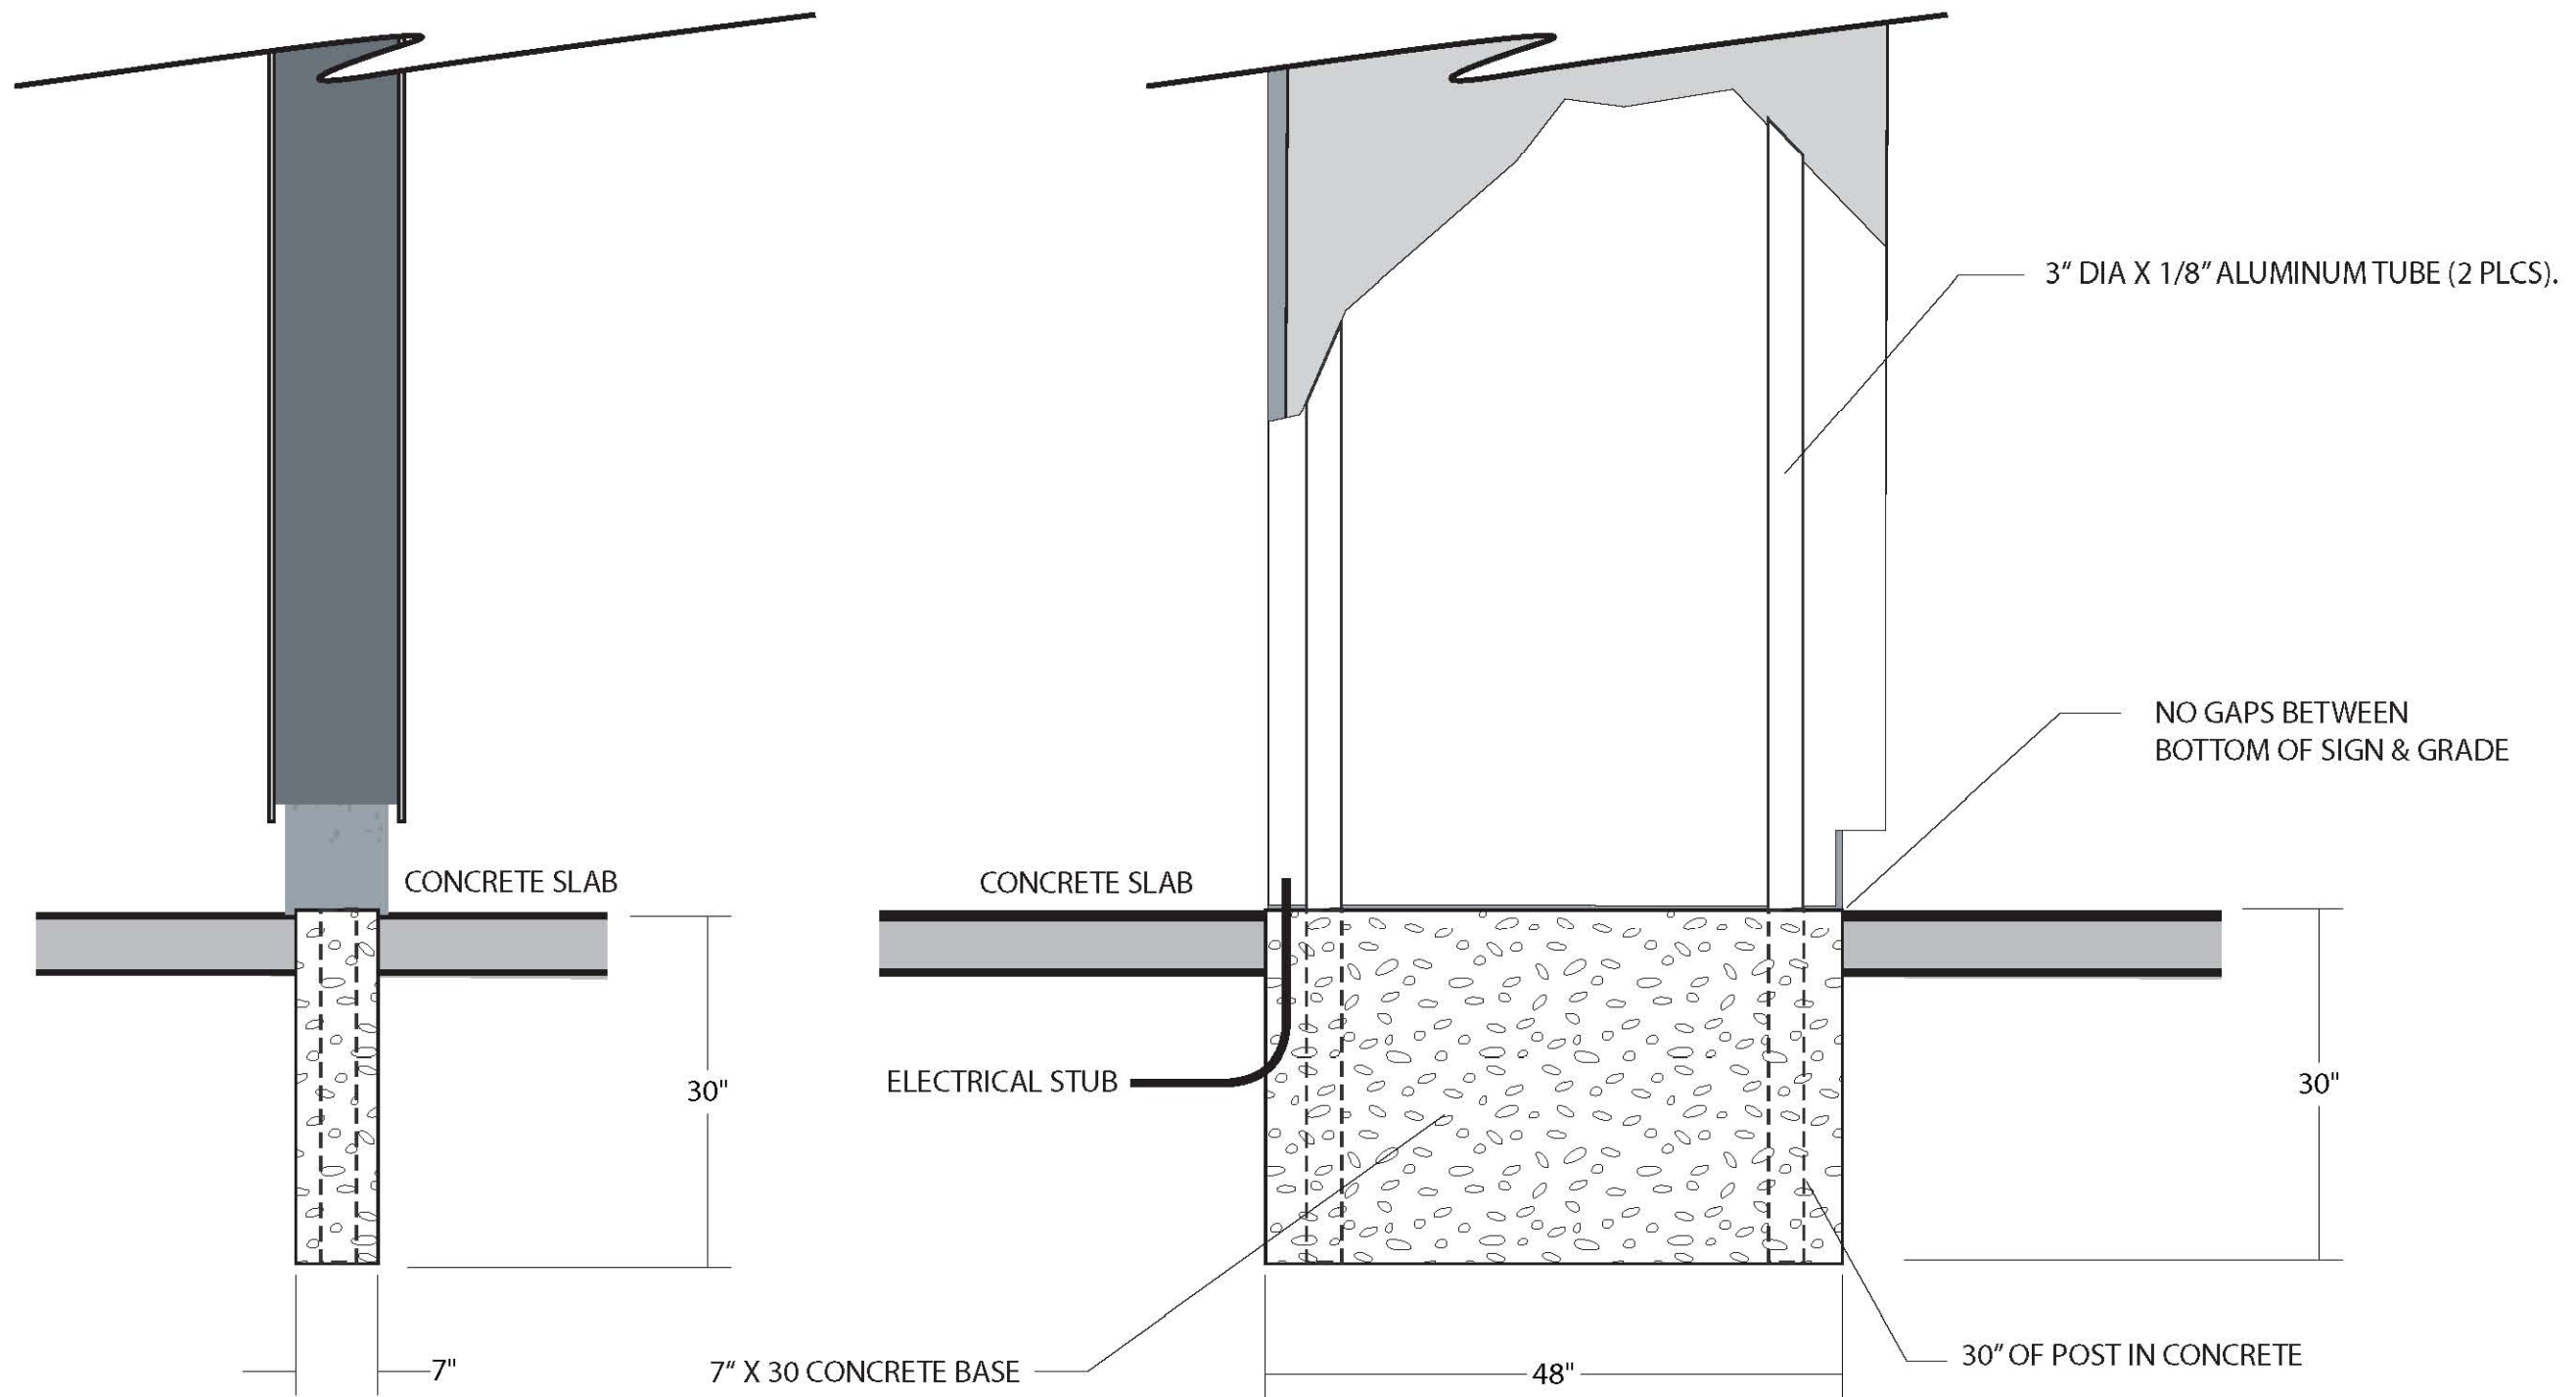


FOOTING DETAILS

Interior Wall-Mounted LEED Display Sign:

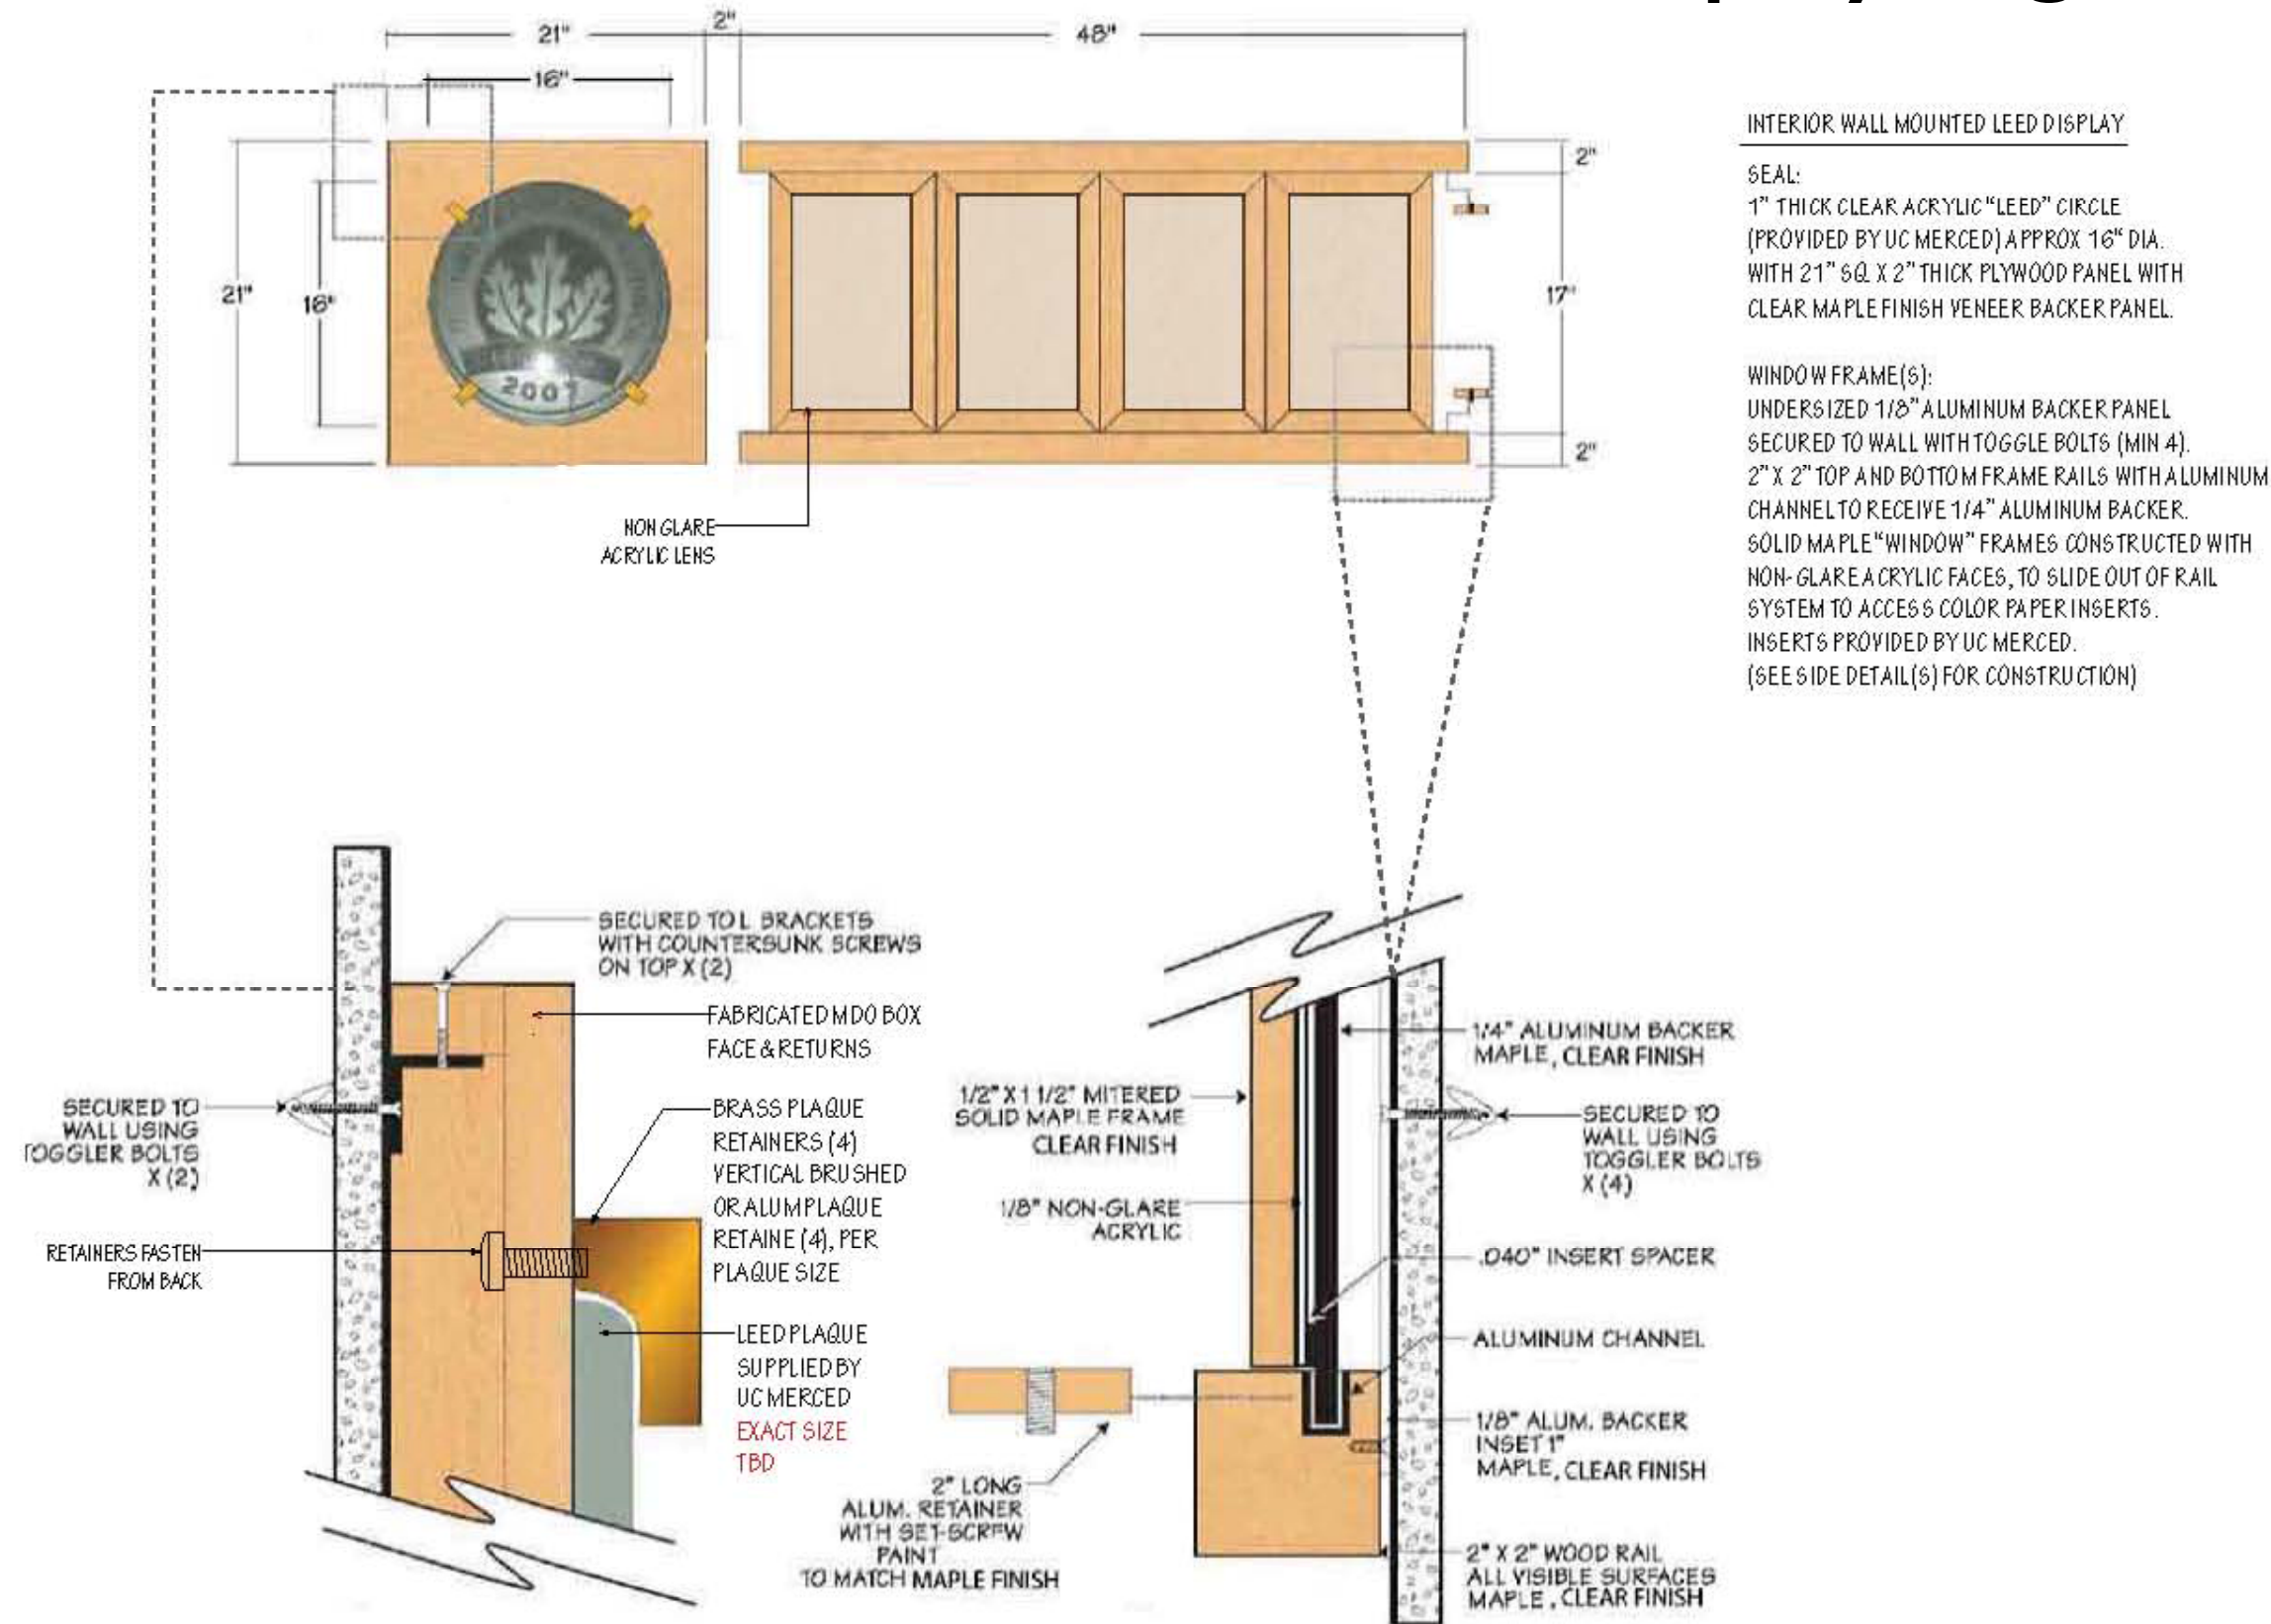

SCALE: 1" = 1'

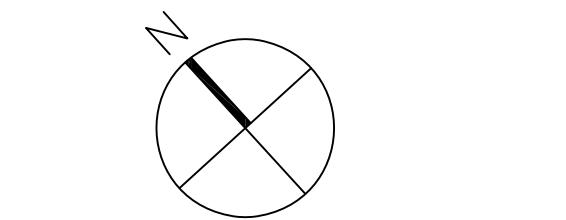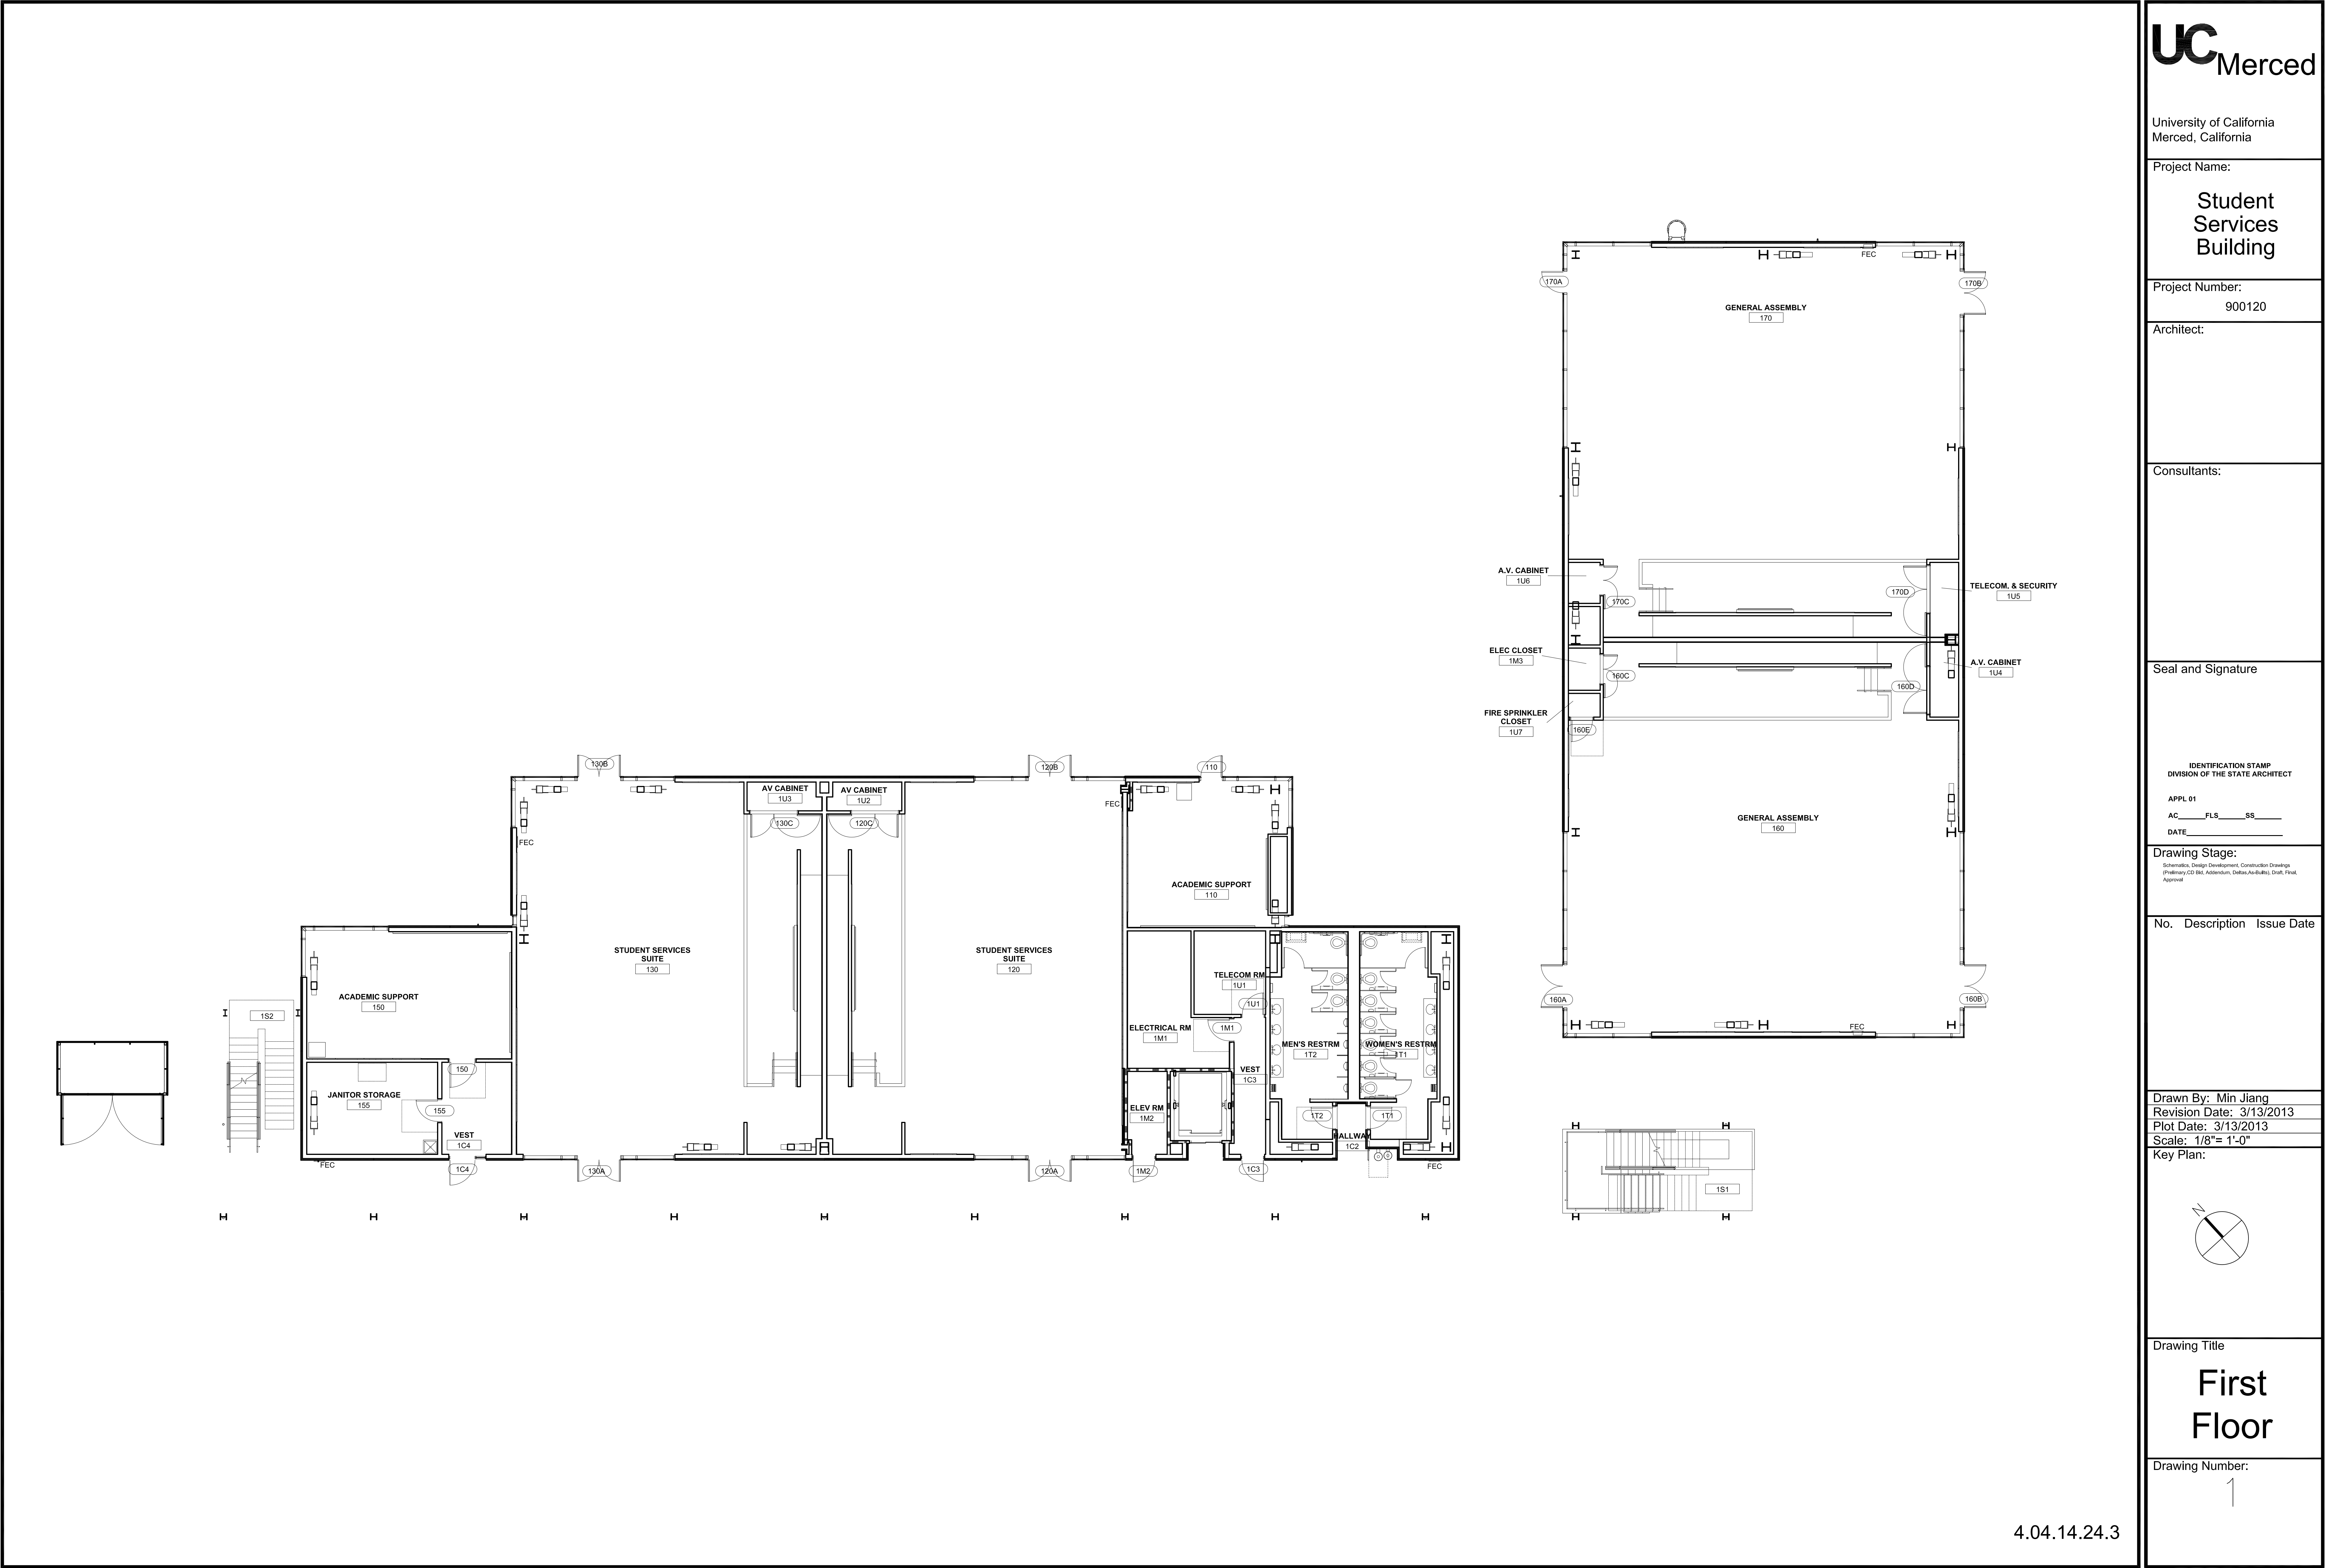

Project Name:
Student Services Building

Project Number:
900120

Architect:

Consultants:

Seal and Signature


IDENTIFICATION STAMP
DIVISION OF THE STATE ARCHITECT

APPL 01
AC _____ FLS _____ SS _____
DATE _____

Drawing Stage:
Schematic, Design Development, Construction Drawings
(Preliminary, CD, Bldg, Addendum, Define, As-Built), Draft, Final, Approval

| No. | Description | Issue Date |
|-----|-------------|------------|
|-----|-------------|------------|



Drawn By: Min Jiang
Revision Date: 3/13/2013
Plot Date: 3/13/2013
Scale: 1/8"= 1'-0"
Key Plan:

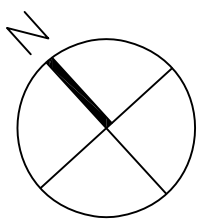

Drawing Title
Second Floor

Drawing Number:
2



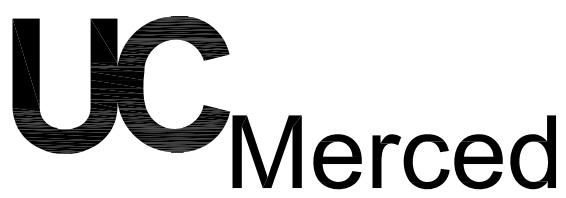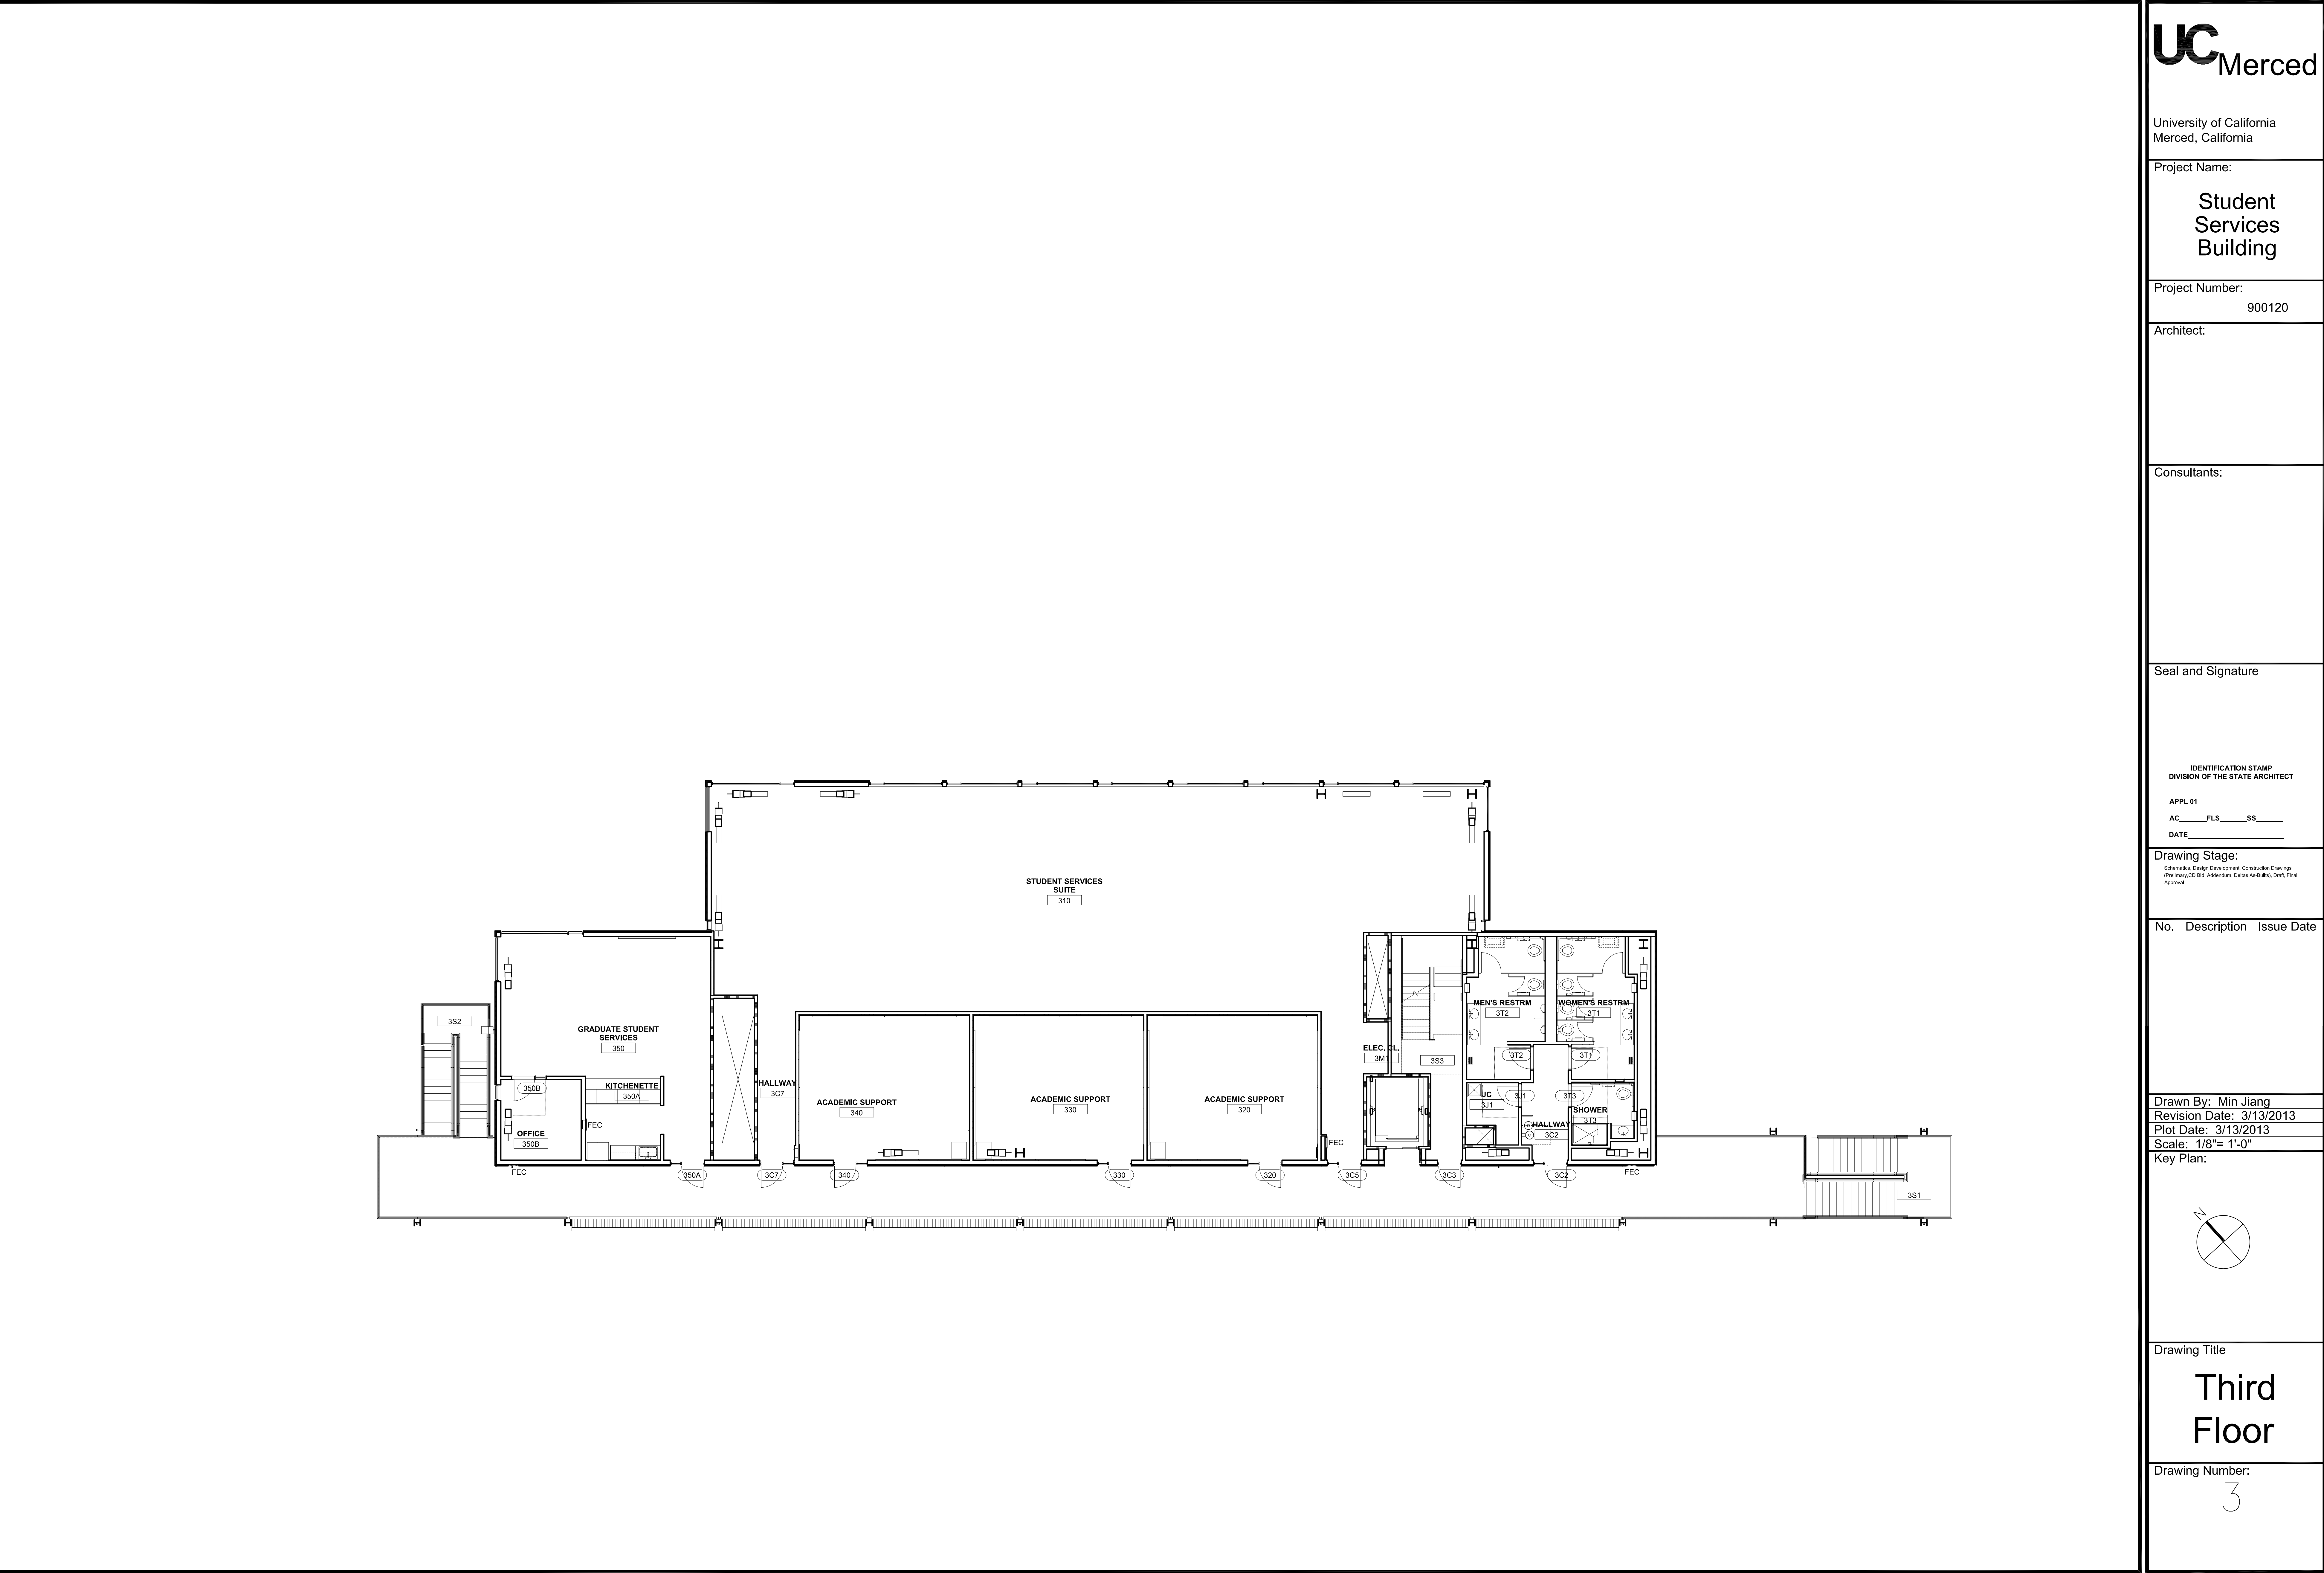

University of California
Merced, California

Project Name:
**Student
Services
Building**

Project Number:
900120

Architect:

Consultants:

Seal and Signature


IDENTIFICATION STAMP
DIVISION OF THE STATE ARCHITECT

APPL 01
AC _____ FLS _____ SS _____
DATE _____

Drawing Stage:
Schematic, Design Development, Construction Drawings,
Contractor CD Set, Addendum, Define/As-Built, Draft, Final,
Approval

| No. | Description | Issue Date |
|-----|-------------|------------|
|-----|-------------|------------|

| | |
|----------------|-------------|
| Drawn By: | Min Jiang |
| Revision Date: | 3/13/2013 |
| Plot Date: | 3/13/2013 |
| Scale: | 1/8"= 1'-0" |
| Key Plan: | |

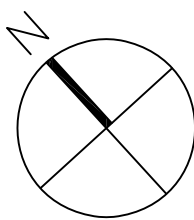

Drawing Title
**Third
Floor**

Drawing Number:
3

